




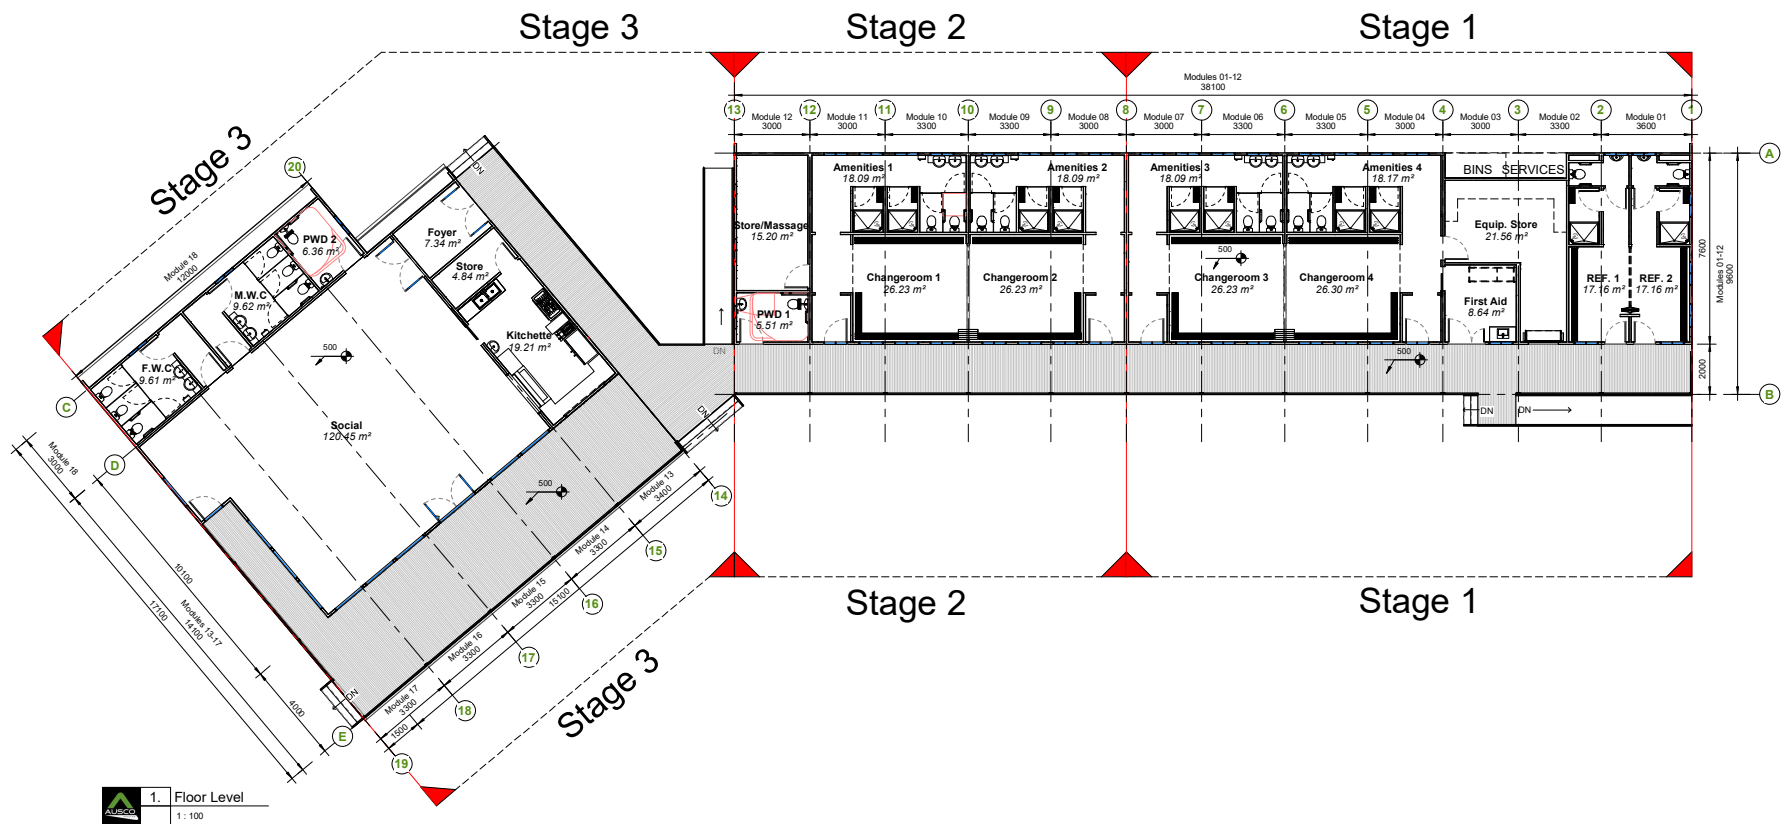


B A	Revisions for DD1 & DD2 Original	45MG As Shown	RWM RWM
NO	DESCRIPTION	DATE	BY

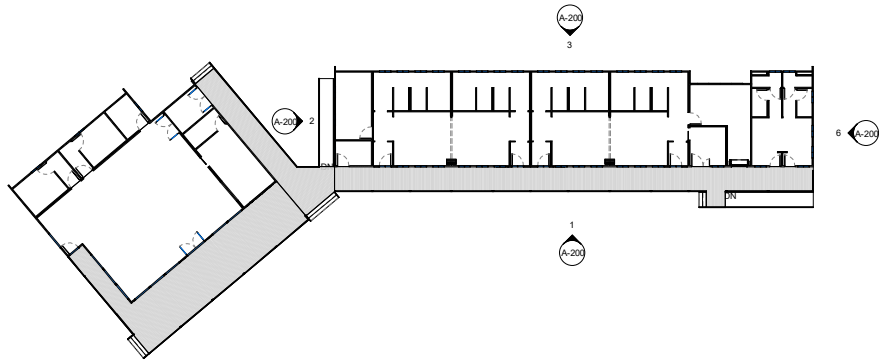


A. Reference Plan
1 : 200

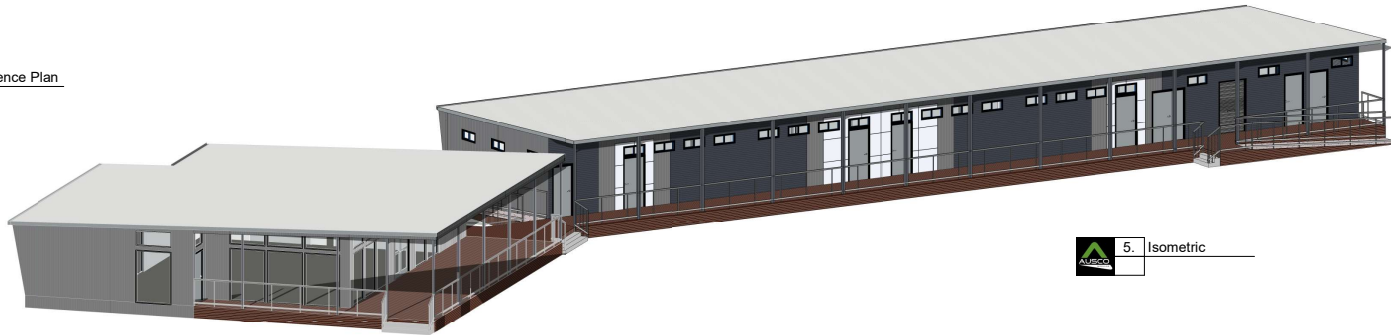


5. Isometric

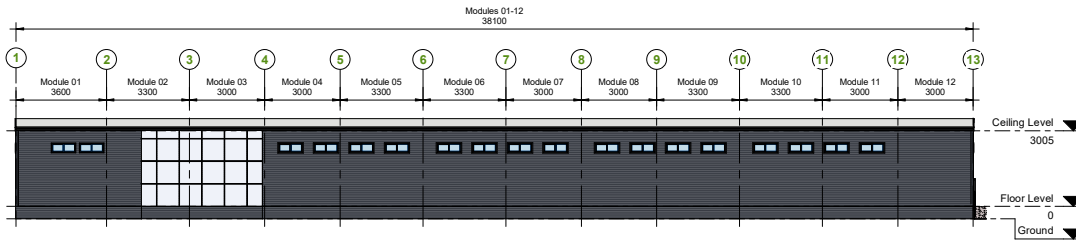


3. Back View
1 : 100

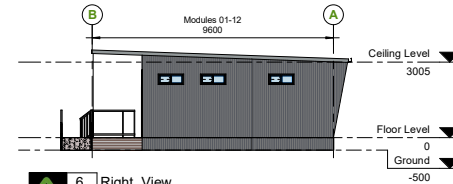

6. Right View
1 : 100

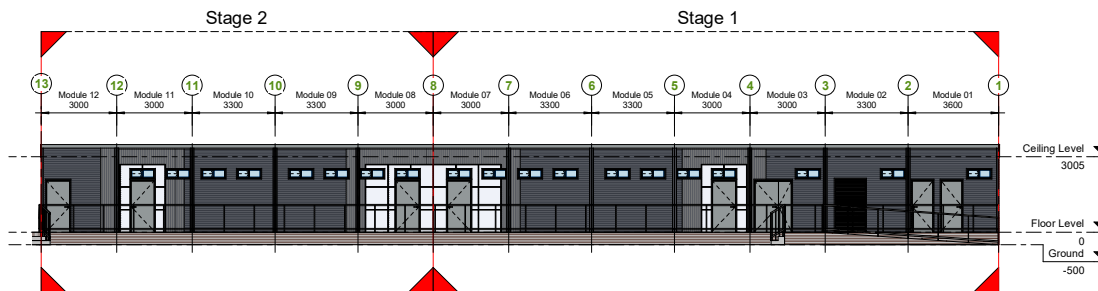

1. Front View
1 : 100

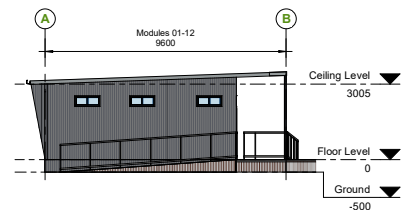

2. Left View
1 : 100

General Notes & Disclaimers	
• Wall/Ceiling/Roof frames built to Ausco Backbone framing design standards.	
• Building chassis designed to Ausco Standard Chassis drawings.	
• All work must be done in accordance with the relevant Australian/New Zealand Standard(s) and the National Construction Code.	
• Furniture, plumbing & electrical representations are indicative. Appearance may vary depending on supplier.	
• Loose items to be packed for transport. Manufactured to Wind Speed: B190.	
Intended Location: 103 Melaluka Rd, Leopold VIC 3224	
Client Approval	
Client:	City of Greater Geelong
Approved by:	
Company:	
Date (dd-mm-yyyy):	
Signature:	

NO	DESCRIPTION	DATE	BY
----	-------------	------	----

AMENDMENT ISSUE



PRELIMINARY

NOT FOR CONSTRUCTION PURPOSES UNLESS STAMPED FOR CONSTRUCTION. VERIFY DIMENSIONS AND LEVELS ON SITE BEFORE SETTING OUT. USE WRITTEN DIMENSIONS ONLY. DO NOT SCALE. REFER TO REQUIRED DIMENSIONS IN MM UNLESS STATED OTHERWISE. DOCUMENTATION TO BE READ IN CONJUNCTION WITH CONSULTANT DRAWINGS, SPECIFICATIONS & OTHER DRAWINGS. COPYRIGHT OF THIS DRAWING IS VESTED WITH AUSCO & MAY NOT BE USED OR COPIED WITH OUT EXPRESS PERMISSION.

CLIENT:
City of Greater Geelong

PROJECT:
Leopold FC

ADDRESS:
**103 Melaluka Rd, Leopold
VIC 3224**

DRAWING TITLE:
Elevations-001

PROJECT TYPE: DESIGN LOADING BUILD FACILITY
SALE B190 MSA

SCALE @ A1 DRAWN: CHECKED
As indicated RWM

ESTIMATE NO.
02301000182


PRODUCTION NO.

JOB NO.

DRAWN DATE: 09/19 DRAWING NO. A-200 ISSUE

A1


Design Office: Adelaide

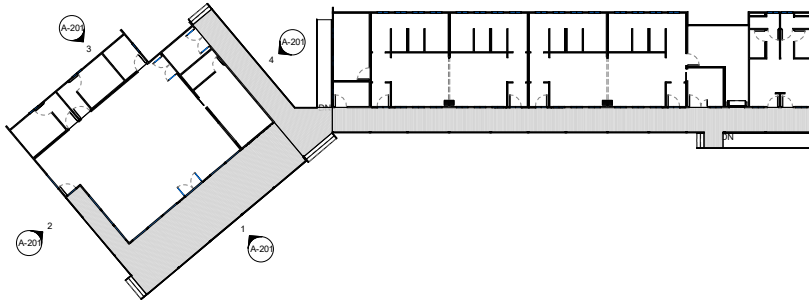


A. Reference Plan
1: 200




5. Isometric

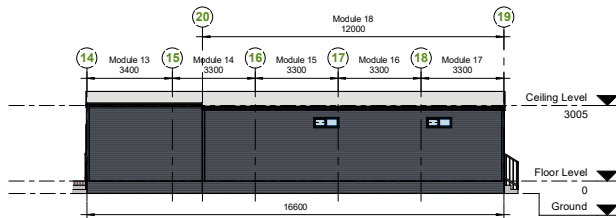


3. Back View
1: 100

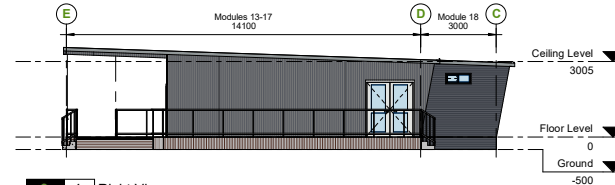

4. Right View
1: 100

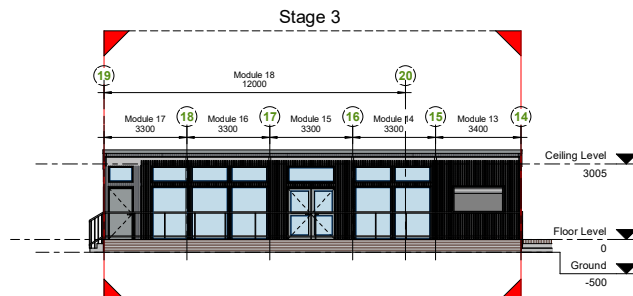

1. Front View
1: 100

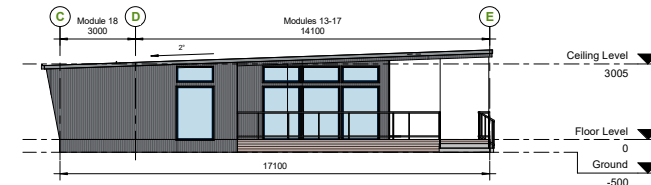

2. Left View
1: 100

NO	DESCRIPTION	DATE	BY
----	-------------	------	----

AMENDMENT ISSUE



PRELIMINARY

NOT FOR CONSTRUCTION PURPOSES UNLESS STAMPED FOR CONSTRUCTION. VERIFY DIMENSIONS AND LEVELS ON SITE BEFORE SETTING OUT. USE WRITTEN DIMENSIONS ONLY. DO NOT SCALE. REFER TO FIGURED DIMENSIONS IN MM UNLESS STATED OTHERWISE. DOCUMENTATION TO BE READ IN CONJUNCTION WITH CONSULTANT DRAWINGS, SPECIFICATIONS & OTHER DRAWINGS. COPYRIGHT OF THIS DRAWING IS VESTED WITH AUSCO & MAY NOT BE USED OR COPIED WITH OUT EXPRESS PERMISSION.

CLIENT:
City of Greater Geelong

PROJECT:
Leopold FC

ADDRESS:
**103 Melaluka Rd, Leopold
VIC 3224**

DRAWING TITLE:
Elevations-002

PROJECT TYPE DESIGN LOADING BUILD FACILITY

SALE B190 MSA

SCALE @ A1 DRAWN CHECKED

As indicated RWM

ESTIMATE NO.

02301000182

PRODUCTION NO.

JOB NO.

DRAWN DATE. DRAWING NO. ISSUE

9/19 A-201 B

Design Office: Adelaide

5/9/2019 12:15:11 PM L:\Projects\SA-INT\2019\0230100182-FC Leopold\1. Pre-Award\2. Elevations\02301000182-FC Leopold FC (A-3).prt