


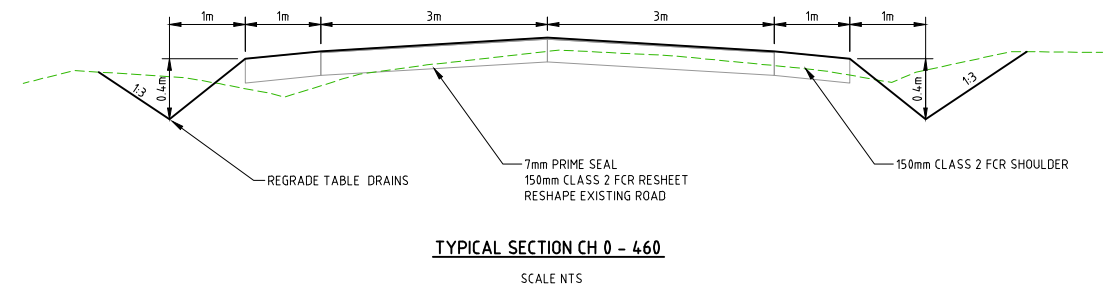





[illegible]

										REFERENCES: Co-ordinate datum MGA 94 ZONE 55 Level datum AHD Directory MELWAY Map Cad File & Ext. 2022094.dwg										Designed: A.OBERG Date: 26/10/2023 Checked: Date: Co-ordinator: Date: Registered Engineer: Date:										 PROJECT TITLE: GULLY ROAD CERES										PROJECT No. PRJ-19-522																			
										DO NOT SCALE THIS DRAWING USE ONLY DIMENSIONS SHOWN COPYRIGHT OF CITY OF GREATER GEELONG										Horiz:  SIZE: Vert:										DESIGN UNIT ENGINEERING SERVICES Wadawurrung Country, 137-149 Mercer Street, Geelong PO Box 104, Geelong, Vic 3220 - Phone (03) 5272-5272 engineeringplans@geelongcity.vic.gov.au										DRAWING TITLE: ROAD CONSTRUCTION LAYOUT AND LONGSECTION										DRAWING No. 2022094-D01									
	REVISION No. PA																			
1 APPD. DATE AMENDMENT										VER APPD. DATE AMENDMENT																				SHEET 1 OF 7																													



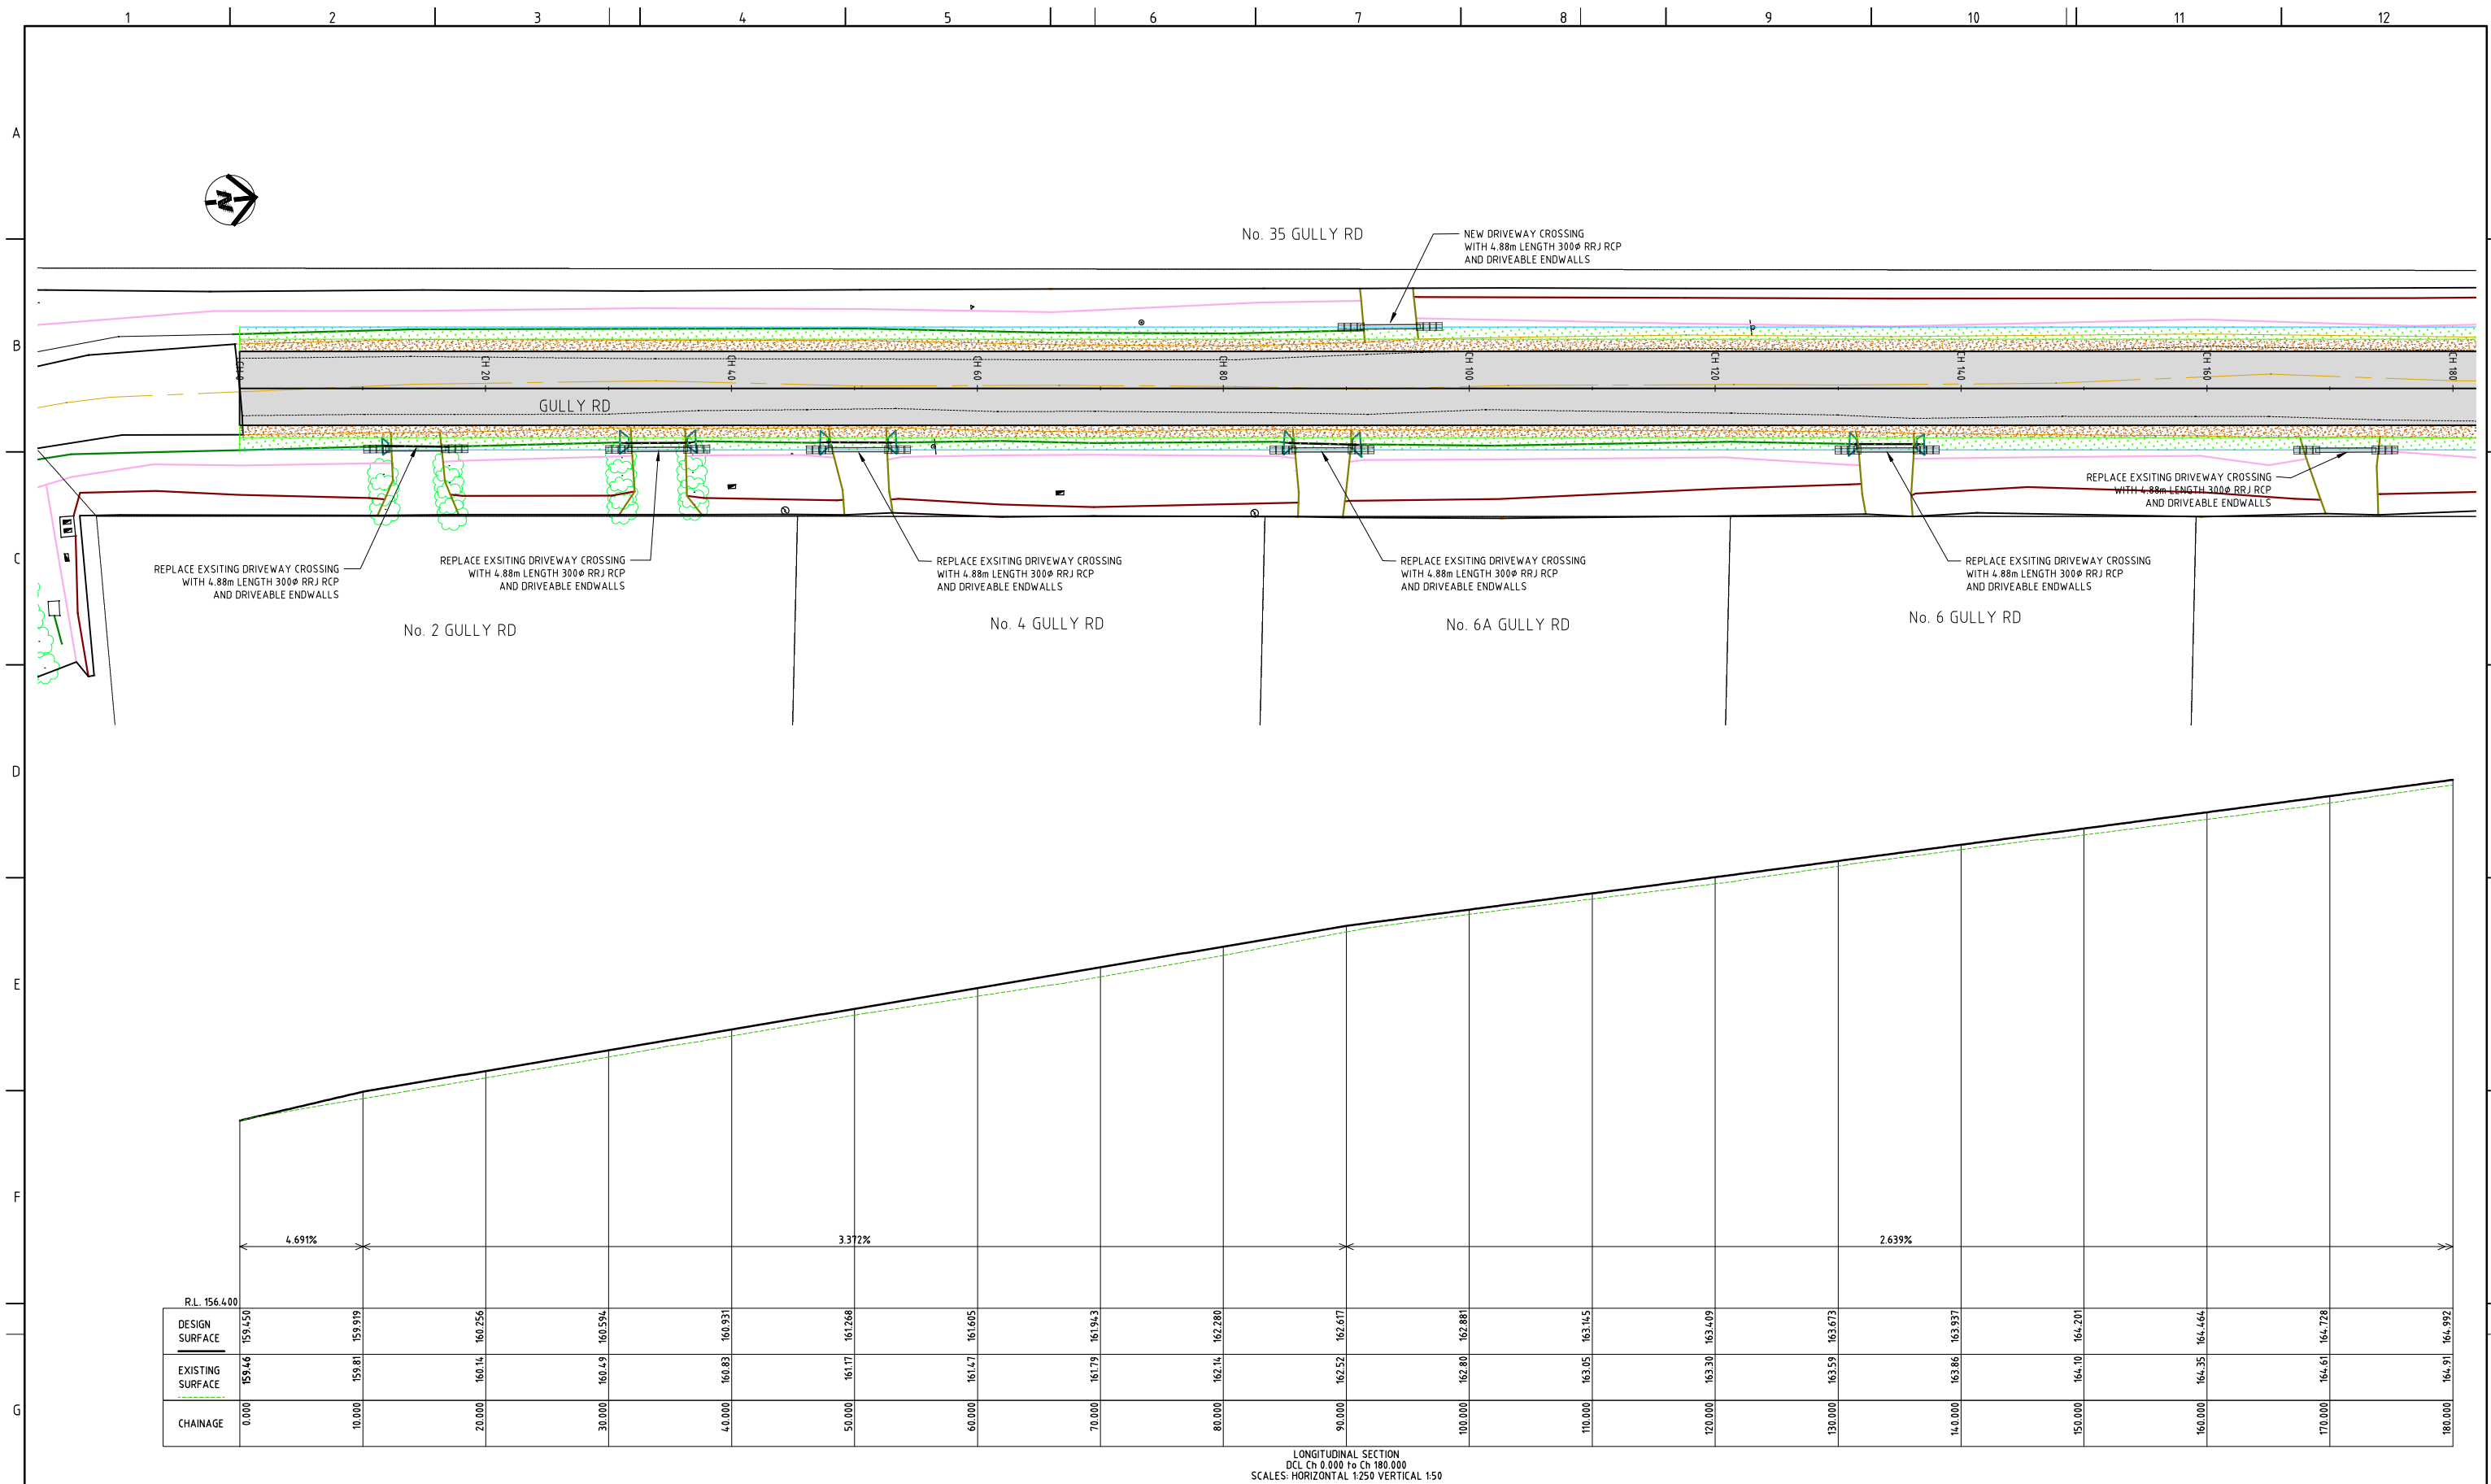


PRELIMINARY DRAWING

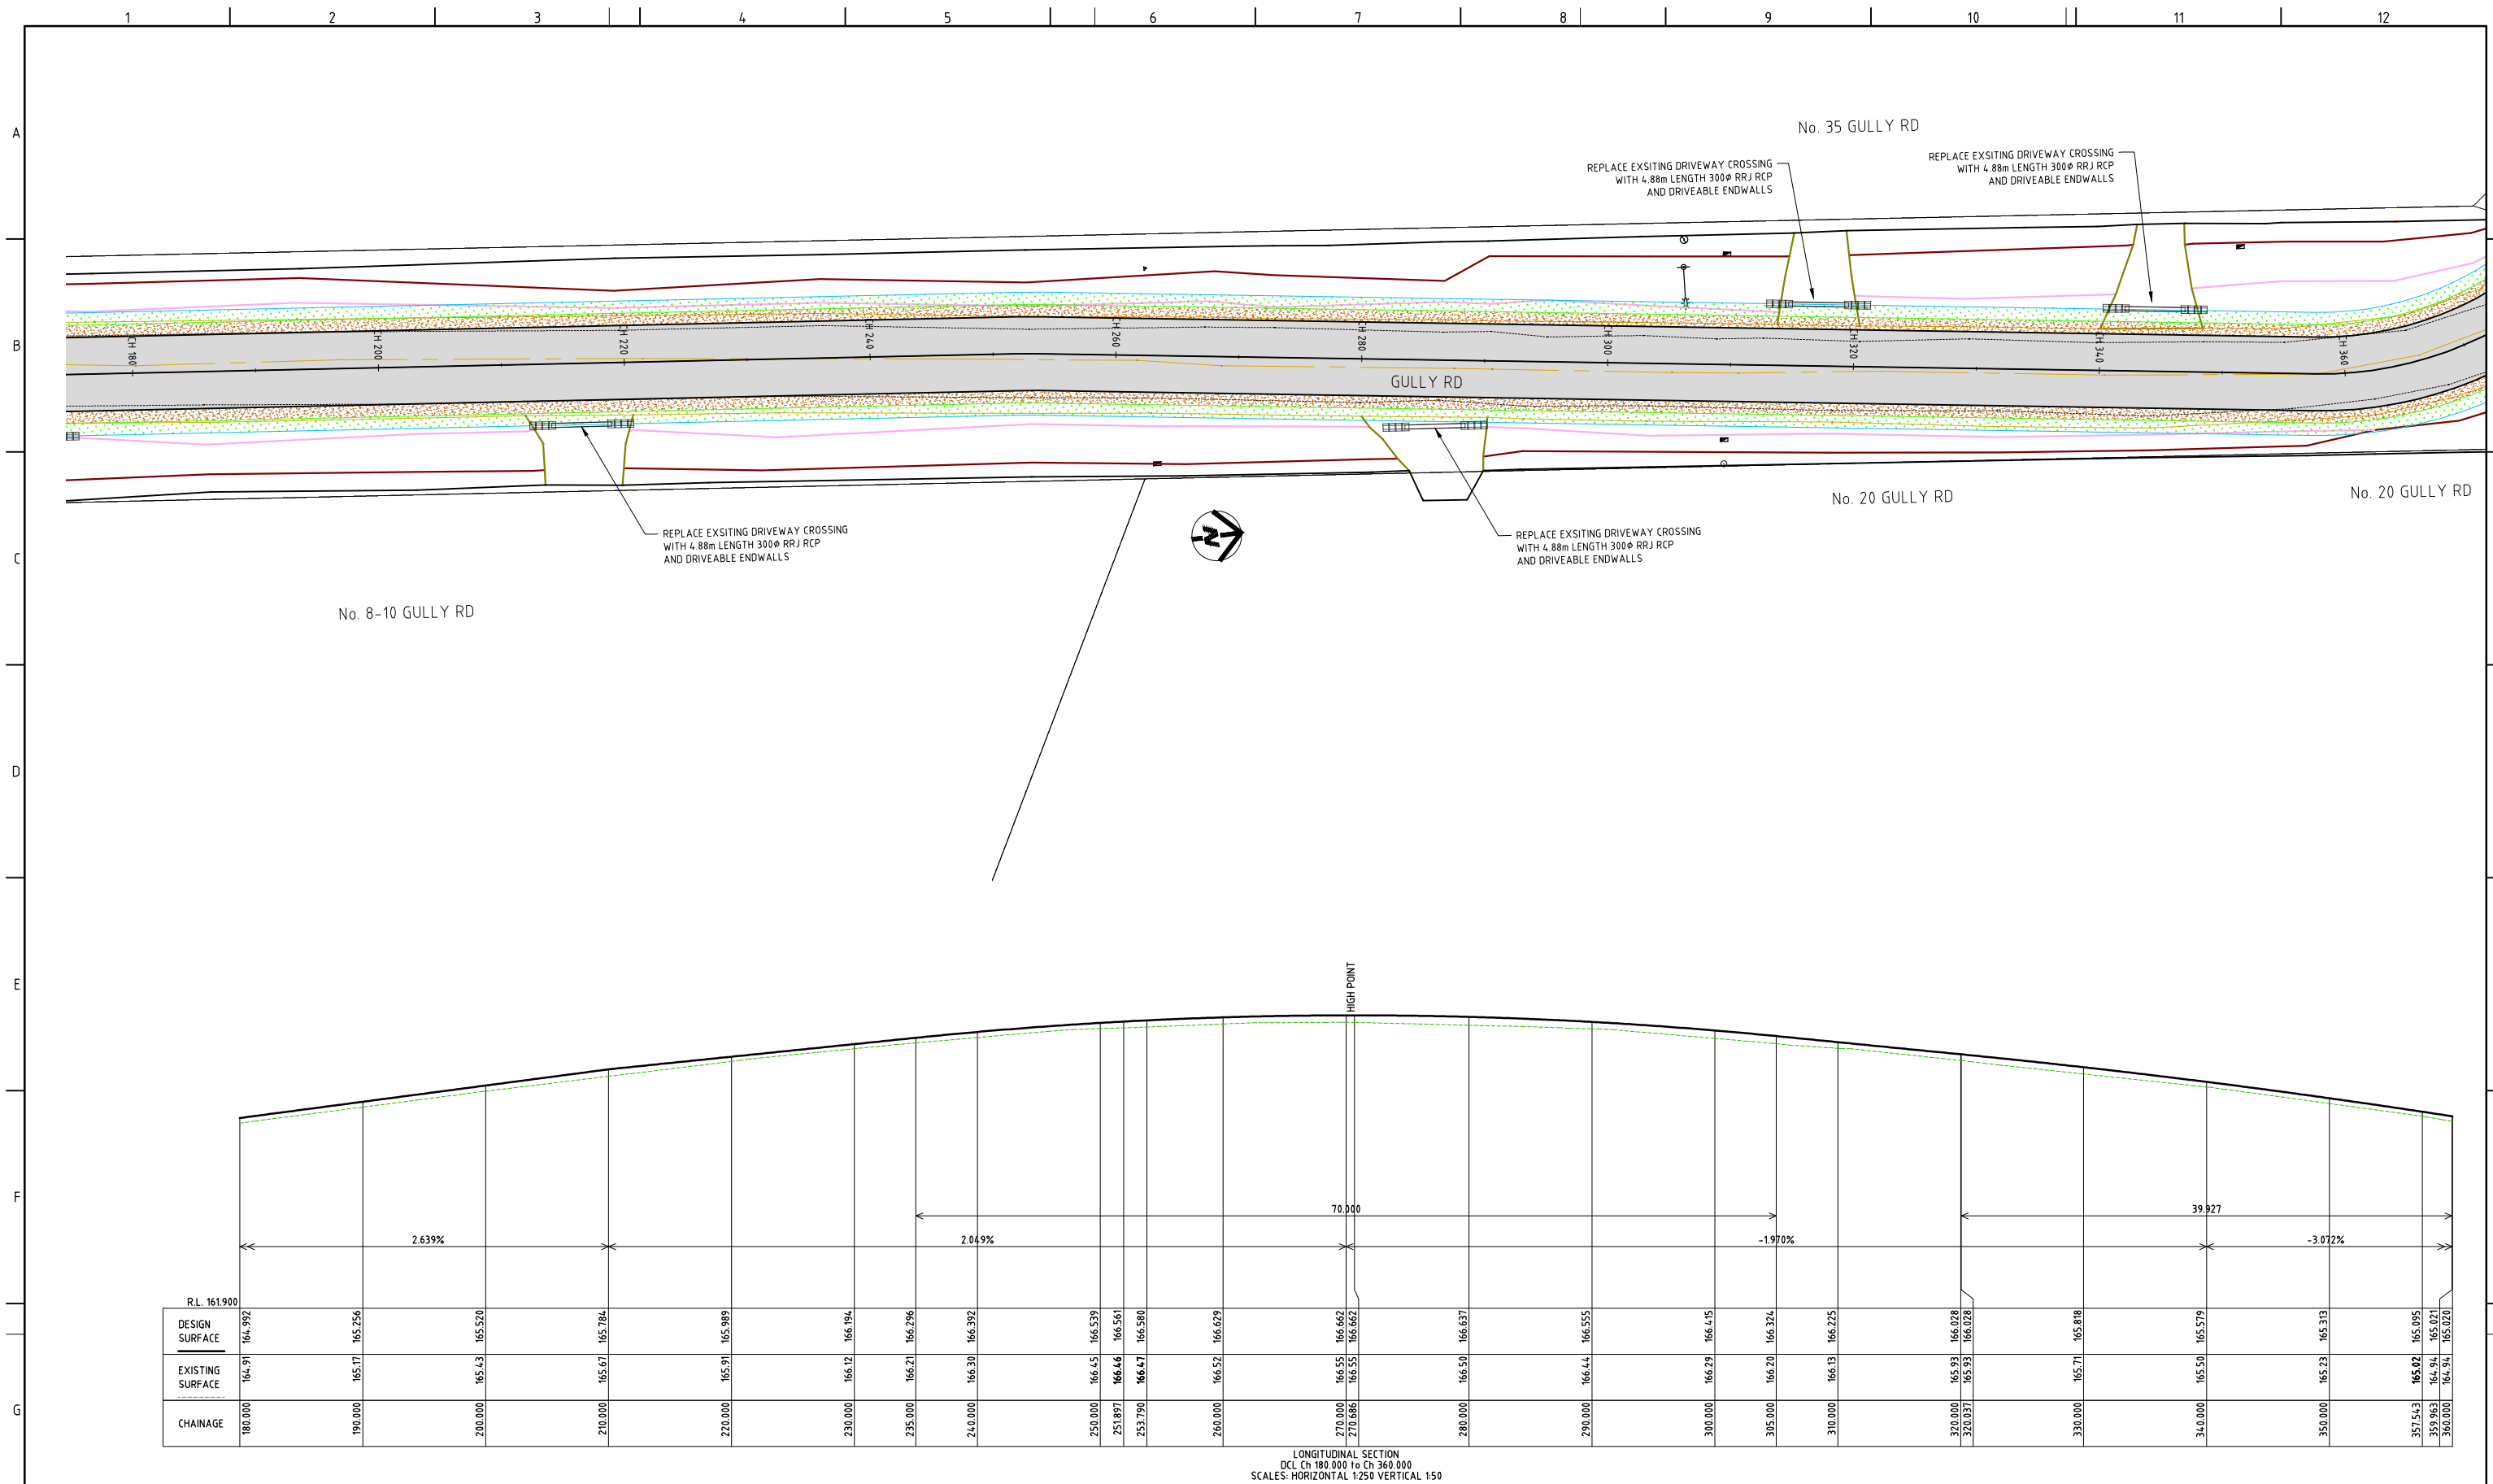										REFERENCES: Co-ordinate datum MGA 94 ZONE 55 Level datum AHD Directory MELWAY Map Cad File & Ext. 2022094.dwg										Designed: A.OBERG Date: 26/10/2023 Checked: Date: Co-ordinator: Date: Registered Engineer: Date:										 DESIGN UNIT ENGINEERING SERVICES Wodanung Country, 137-149 Mercer Street, Geelong PO Box 104, Geelong, Vic. 3220 - Phone (03) 5272-5272 engineeringplans@geelongcity.vic.gov.au										PROJECT TITLE: ROAD CONSTRUCTION GULLY ROAD, CERES										PROJECT No. PRJ-19-522 DRAWING No. 2022094-D02 REVISION No. PA									
DO NOT SCALE THIS DRAWING USE ONLY DIMENSIONS SHOWN COPYRIGHT OF CITY OF GREATER GEELONG										Horiz:  Vert:										SIZE:										DRAWING TITLE: LAYOUT AND LONGSECTION CH 0-180										SHEET 2 OF 7																			
VER APPD DATE AMENDMENT										VER APPD DATE AMENDMENT	
26/10/2023 3:39 PM	






PRELIMINARY DRAWING

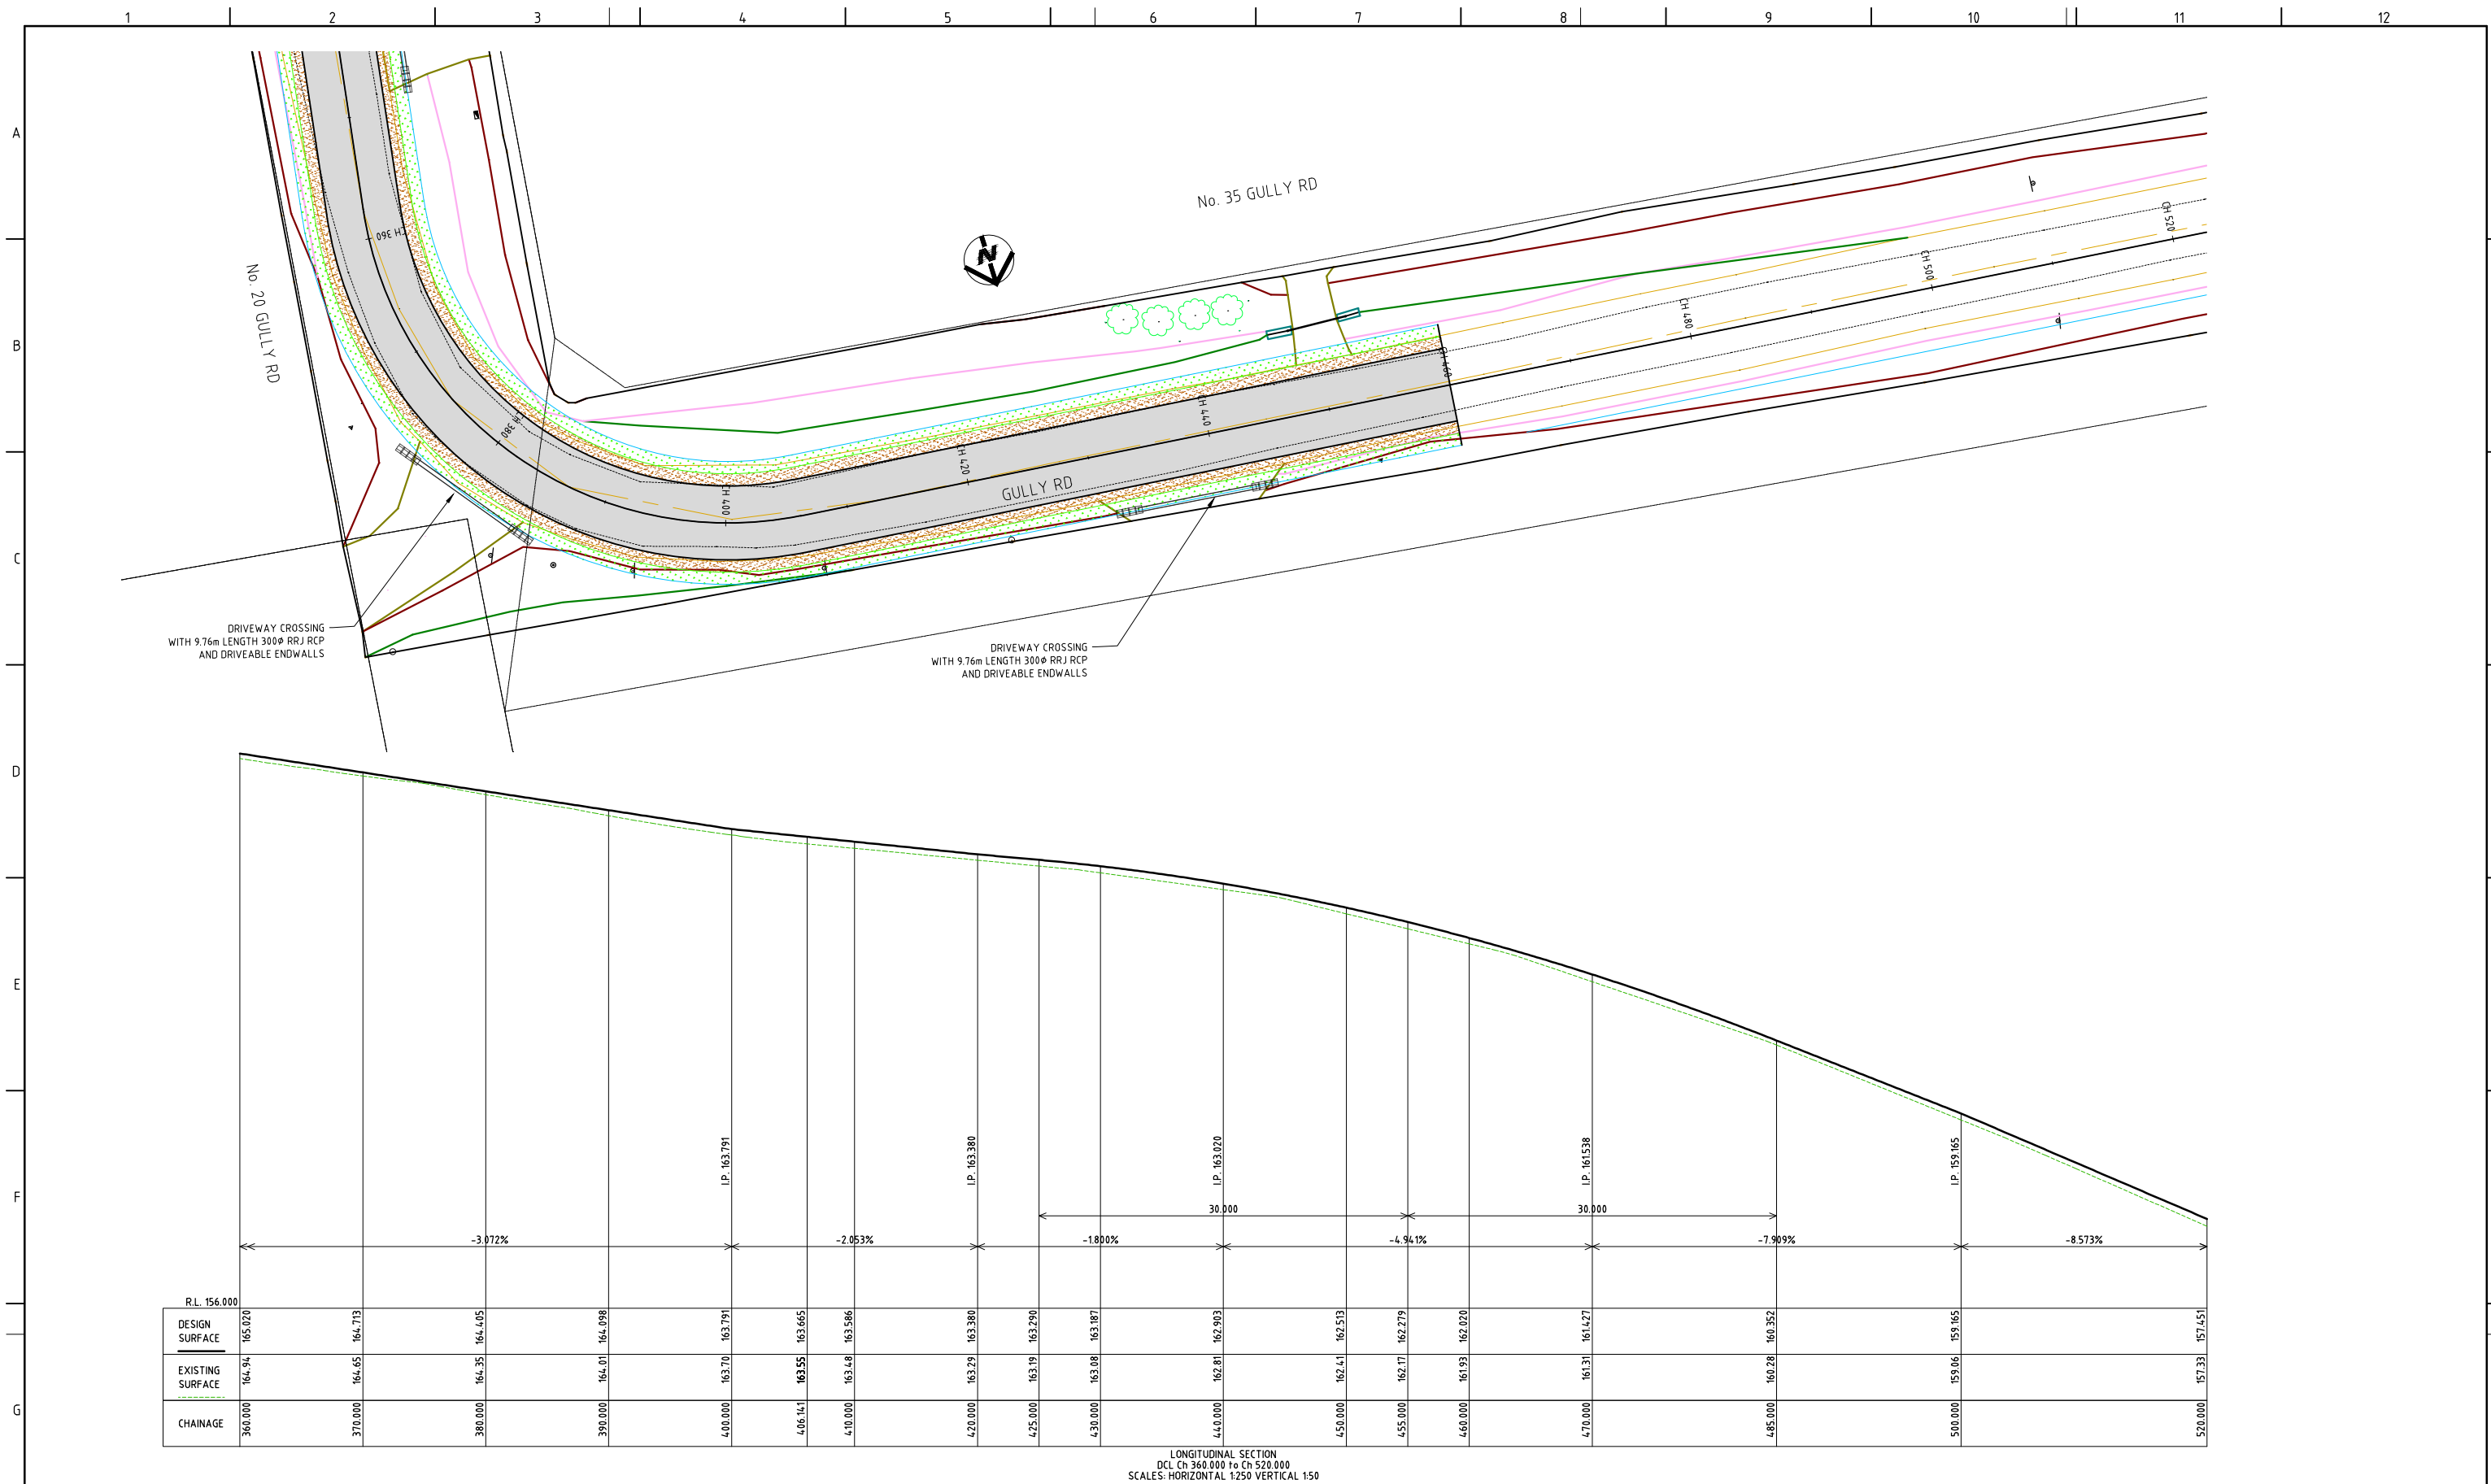										REFERENCES: Co-ordinate datum MGA 94 ZONE 55 Level datum AHD Directory MELWAY Map Cad File & Ext. 2022094.dwg										Designed: A.OBERG Date: 26/10/2023 Checked: Date: Co-ordinator: Date: Registered Engineer: Date:										 DESIGN UNIT ENGINEERING SERVICES Wodawurrung Country, 137-149 Mercer Street, Geelong PO Box 104, Geelong, Vic. 3220 - Phone (03) 5272-5272 engineeringplans@geelongcity.vic.gov.au										PROJECT TITLE: ROAD CONSTRUCTION GULLY ROAD, CERES										PROJECT No. PRJ-19-522									
	DRAWING No. 2022094-D03																			
	DRAWING TITLE: LAYOUT AND LONGSECTION CH 180-360										REVISION No. PA									
										DO NOT SCALE THIS DRAWING USE ONLY DIMENSIONS SHOWN COPYRIGHT OF CITY OF GREATER GEELONG										Horiz:  Size: Vert:																				SHEET 3 OF 7																			
1 VER APPD DATE 26/10/2023 3:39 PM AMENDMENT										1 VER APPD DATE AMENDMENT	



PRELIMINARY DRAWING

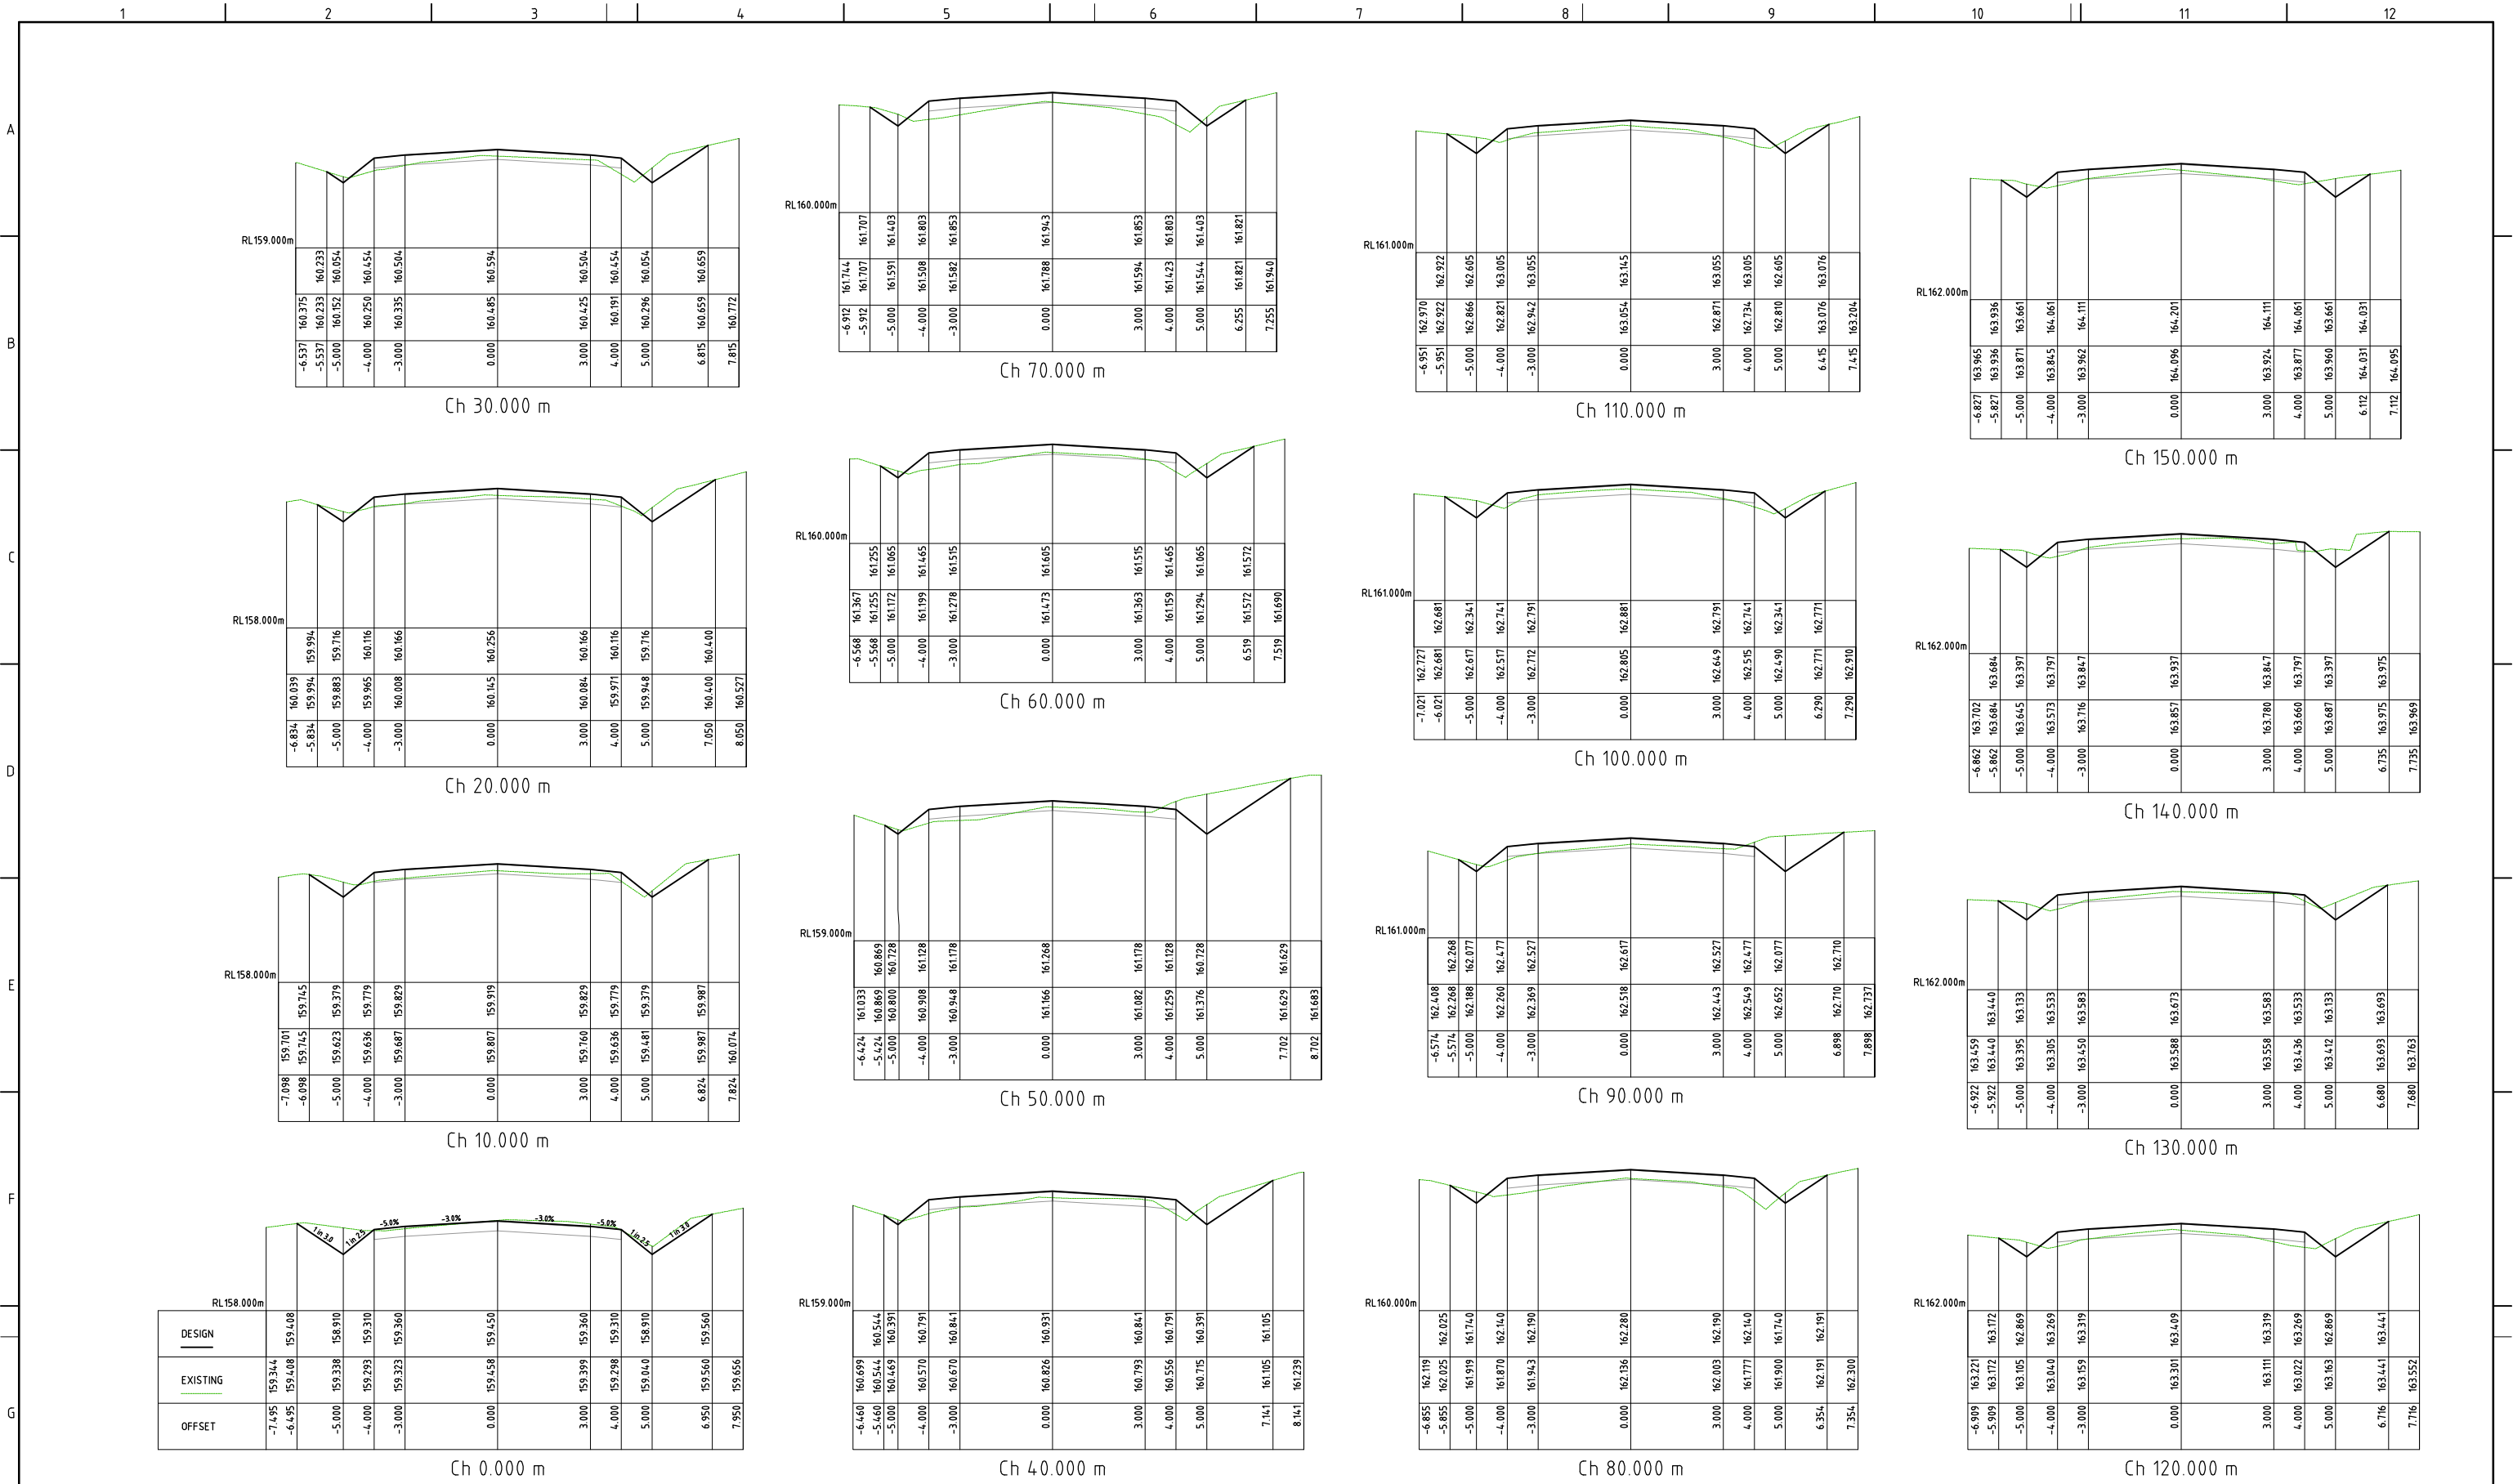


										REFERENCES: Co-ordinate datum MGA 94 ZONE 55 Level datum AHD Directory MELWAY Map Cad File & Ext. 2022094.dwg										Designed: A.OBERG Date: 26/10/2023 Checked: Date: Co-ordinator: Date: Registered Engineer: Date:										 DESIGN UNIT ENGINEERING SERVICES Wodanungung Country, 137-149 Mercer Street, Geelong PO Box 104, Geelong, Vic 3220 - Phone (03) 5272-5272 engineeringplans@geelongcity.vic.gov.au										PROJECT TITLE: ROAD CONSTRUCTION GULLY ROAD, CERES										PROJECT No. PRJ-19-522 DRAWING No. 2022094-D04									
										DO NOT SCALE THIS DRAWING USE ONLY DIMENSIONS SHOWN COPYRIGHT OF CITY OF GREATER GEELONG										Horiz:  SIZE: Vert:										DRAWING TITLE: LAYOUT AND LONGSECTION										REVISION No. PA SHEET 4 OF 7																			
1 APPD. DATE AMENDMENT 26/10/2023 3:35 PM										1 APPD. DATE AMENDMENT	




CROSS SECTIONS

SCALE:
HORIZ: 1:100
VERT: 1:50

PRELIMINARY DRAWING

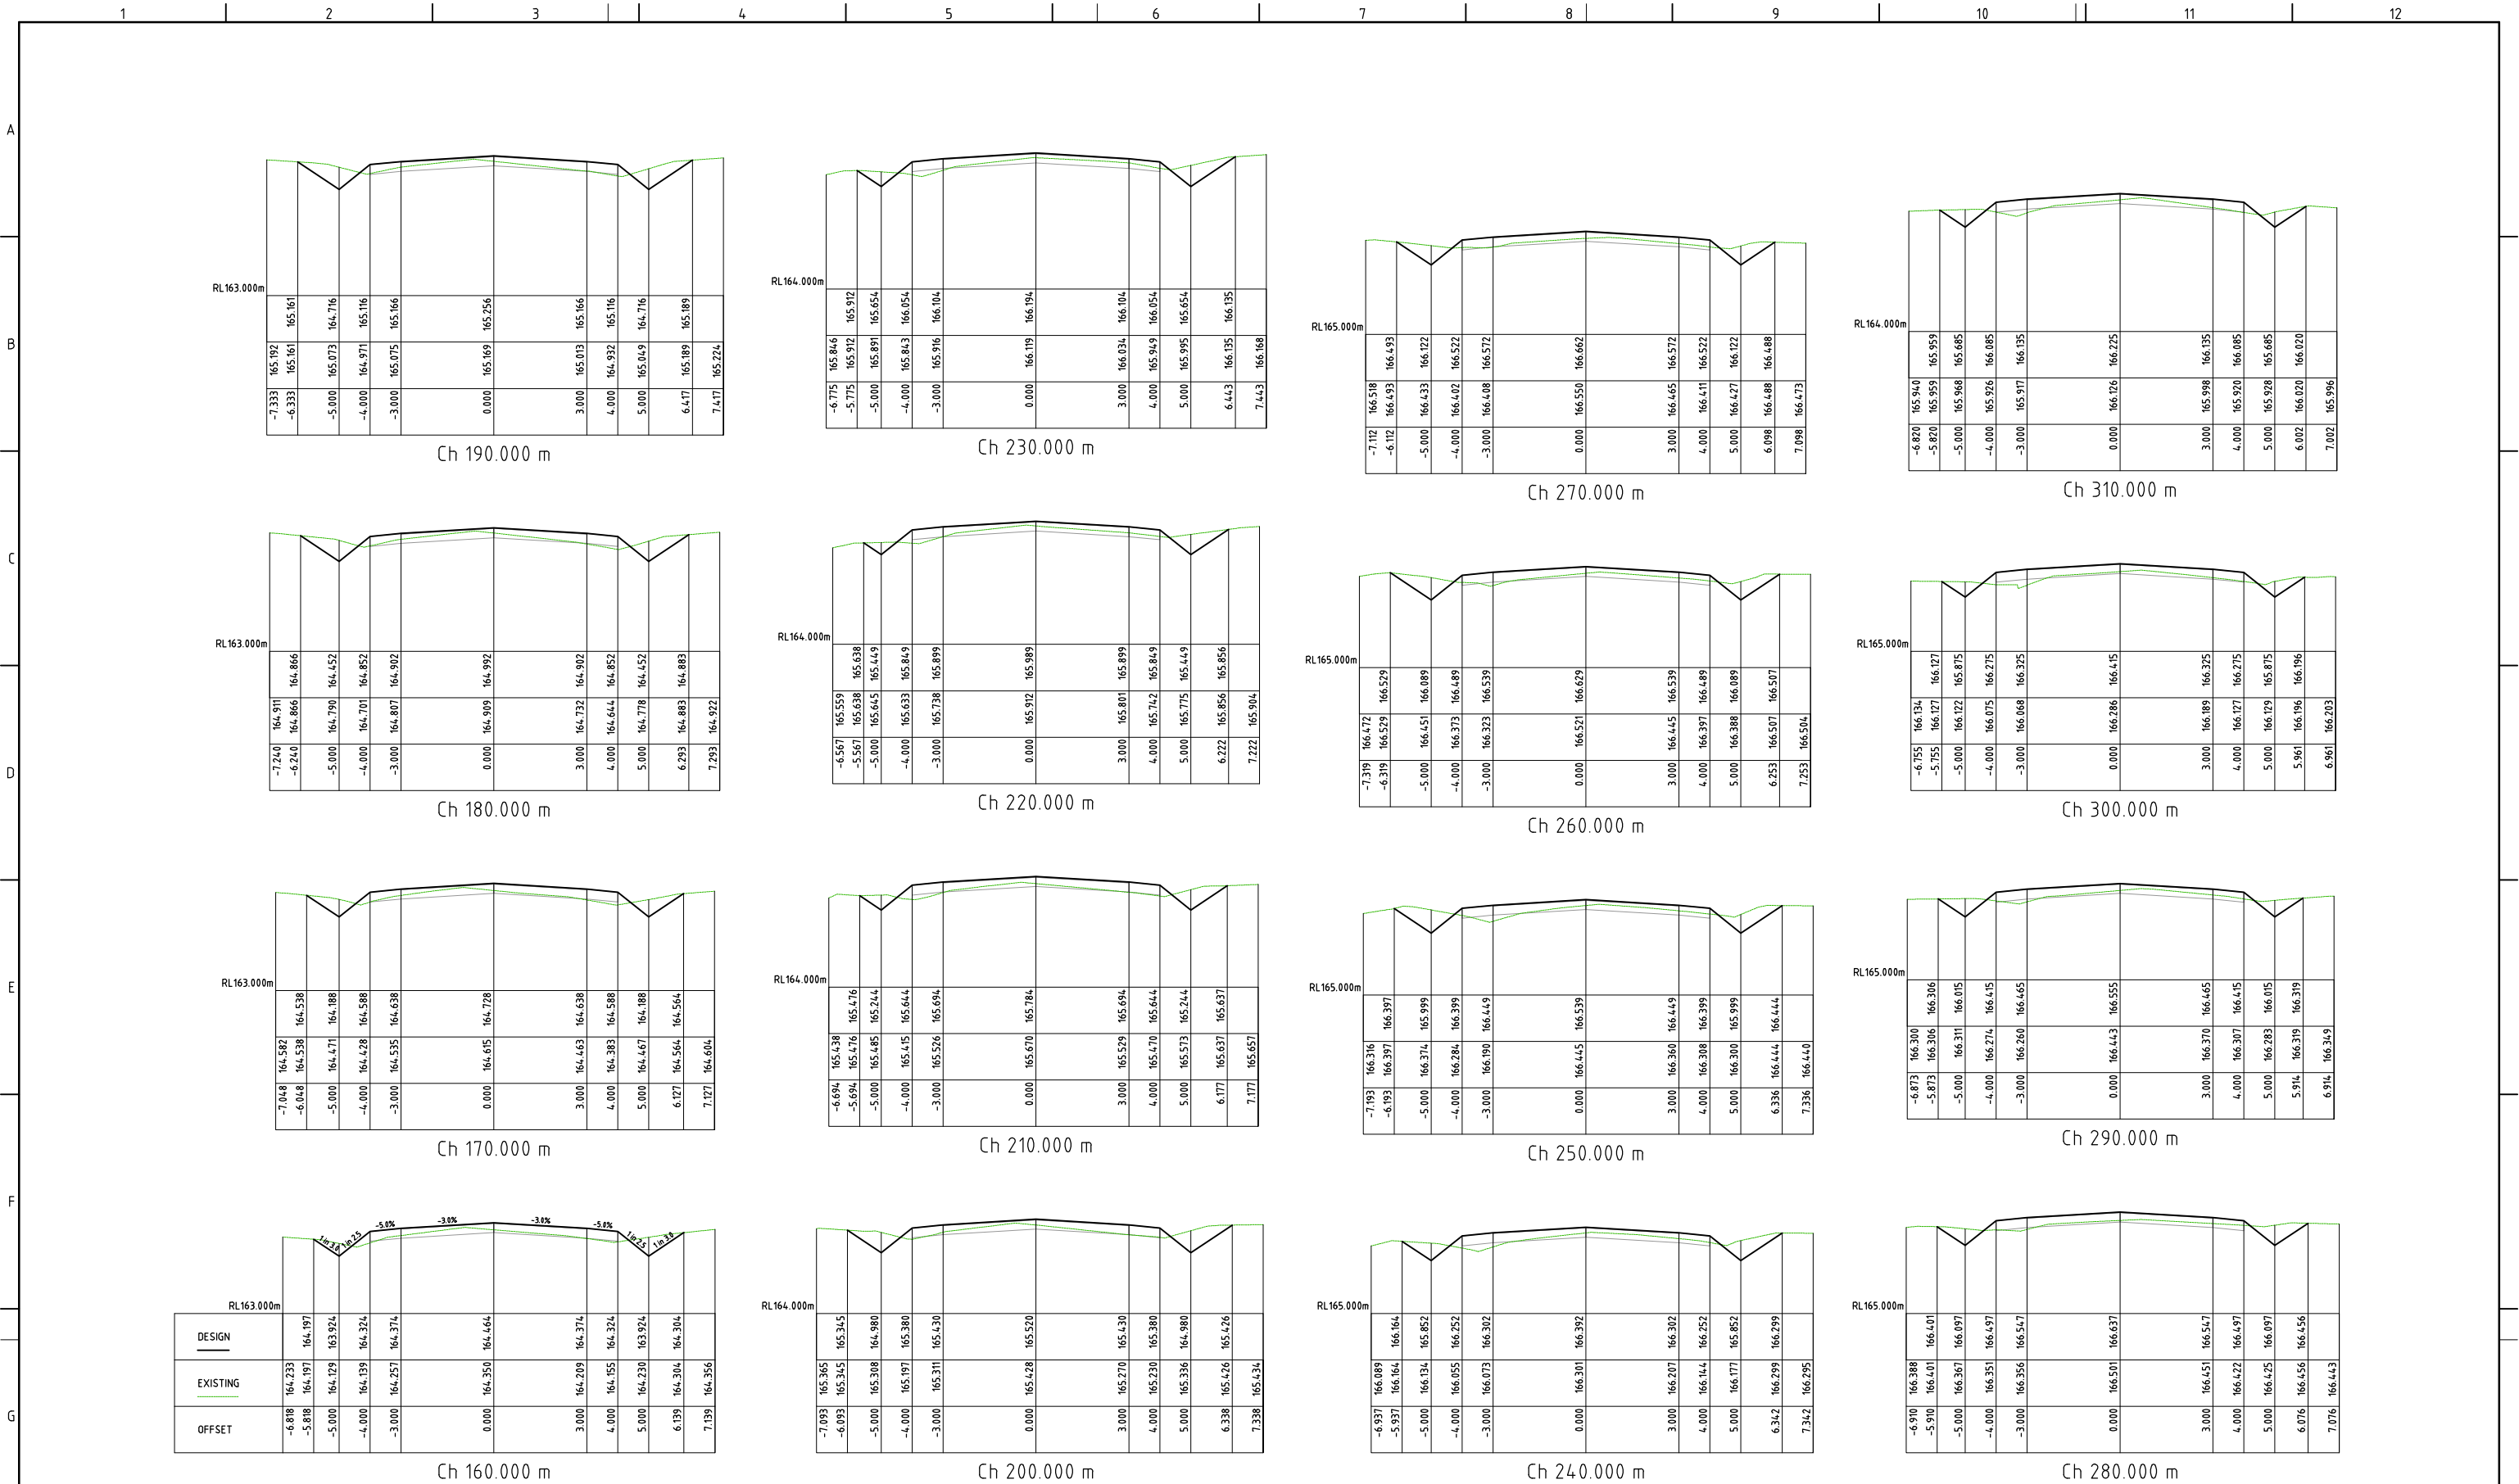


										REFERENCES:										Designed: A.OBERG										Date: 26/10/2023										 DESIGN UNIT ENGINEERING SERVICES Wadawurrung Country, 137-149 Mercer Street, Geelong PO Box 104, Geelong, Vic 3220 - Phone (03) 5272-5272 engineeringplans@geelongcity.vic.gov.au										PROJECT TITLE: ROAD CONSTRUCTION GULLY ROAD, CERES																				PROJECT No. PRJ-19-522	
										Co-ordinate datum MGA 94 ZONE 55										Checked:										Date:																				DRAWING No. 2022094-D05	
										Level datum AHD										Co-ordinator:										Date:																				REVISION No.	
										Directory MELWAY Map										Registered Engineer:										Date:																				PA	
										Cad File & Ext. 2022094.dwg	SHEET 5 OF 7	
										DO NOT SCALE THIS DRAWING USE ONLY DIMENSIONS SHOWN										Horiz: 										SIZE:	
										COPYRIGHT OF CITY OF GREATER GEELONG										Vert: 	
1										1	



CROSS SECTIONS

SCALE:
HORIZ: 1:100
VERT: 1:50

PRELIMINARY DRAWING

										REFERENCES:										Designed: A.OBERG										Date: 26/10/2023										 DESIGN UNIT ENGINEERING SERVICES Wadawurrung Country, 137-149 Mercer Street, Geelong PO Box 104, Geelong, Vic 3220 – Phone (03) 5272-5272 engineeringplans@geelongcity.vic.gov.au										PROJECT TITLE: ROAD CONSTRUCTION GULLY ROAD, CERES																				PROJECT No. PRJ-19-522	
										Co-ordinate datum MGA 94 ZONE 55										Checked:										Date:																				DRAWING No. 2022094-D06	
										Level datum AHD										Co-ordinator:										Date:																				REVISION No.	
										Directory MELWAY Map										Registered Engineer:										Date:																				PA	
										Cad File & Ext. 2022094.dwg	
										DO NOT SCALE THIS DRAWING USE ONLY DIMENSIONS SHOWN										Horiz: 										SIZE:										DRAWING TITLE: CROSS SECTIONS CH 160-310	
										COPYRIGHT OF CITY OF GREATER GEELONG										Vert: 	
1										1	

