


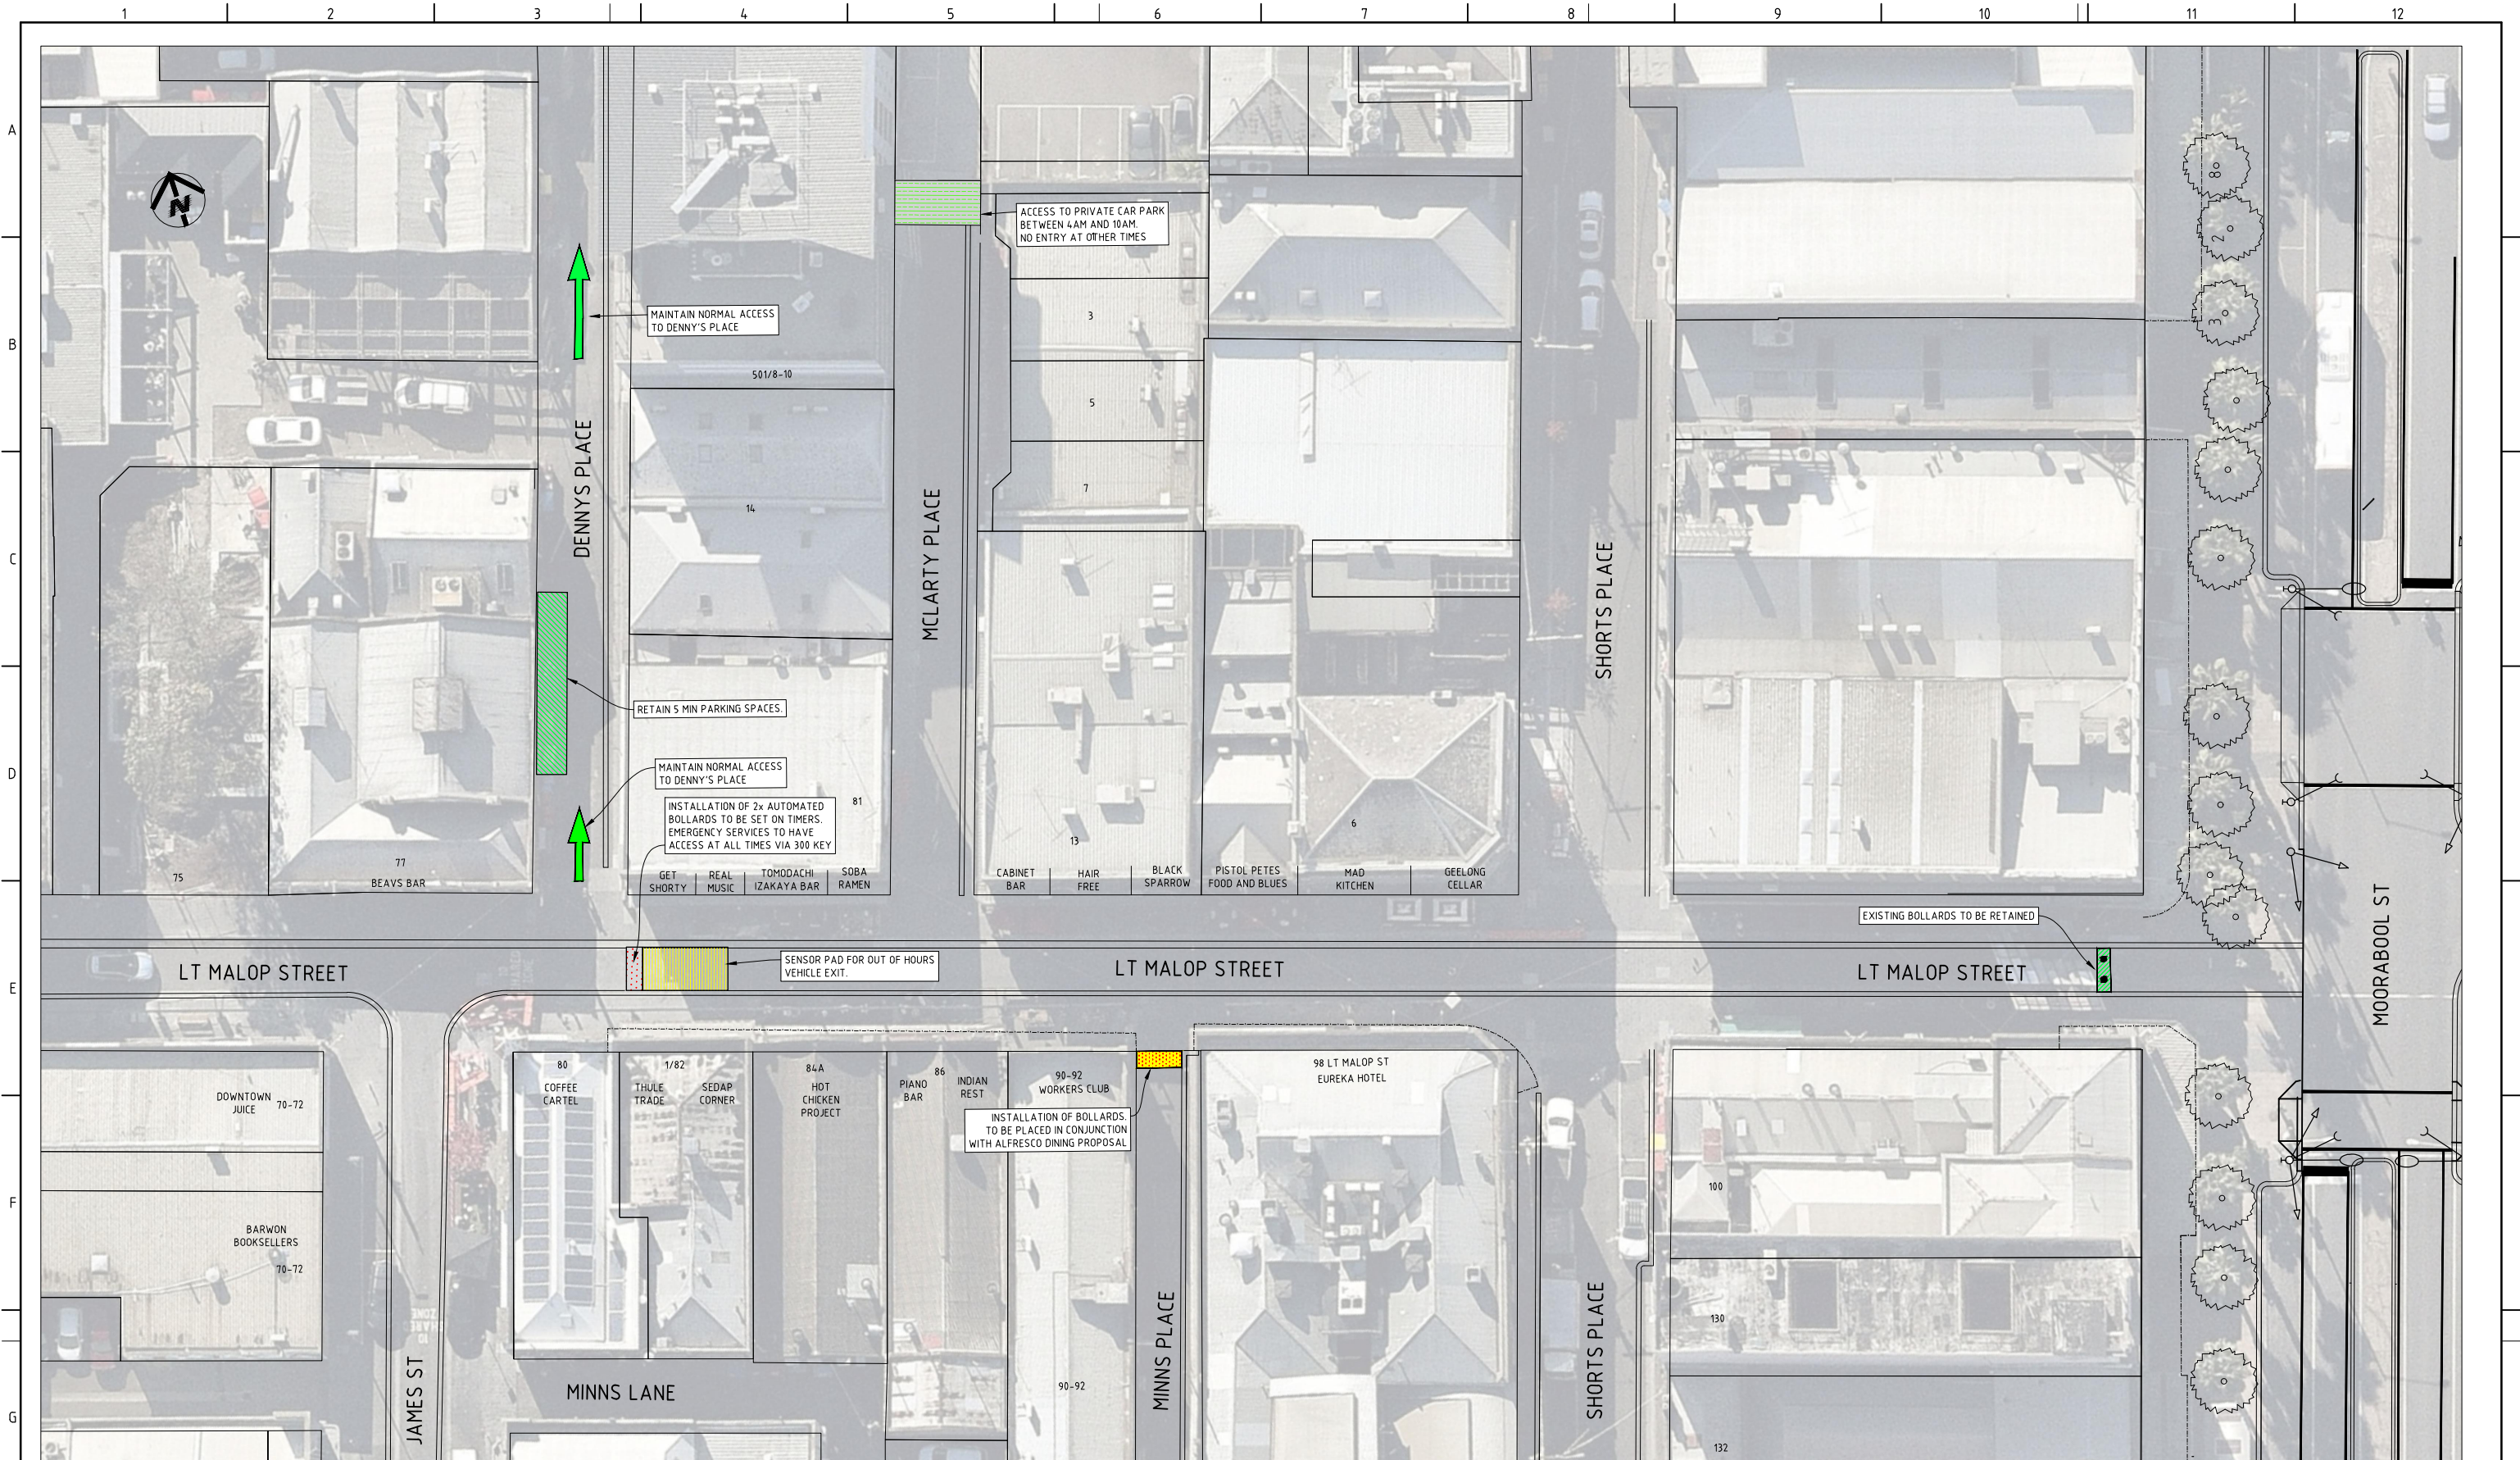

LITTLE MALOP STREET CONCEPT

CONCEPT DRAWING

										REFERENCES:				Designed: JM				Date: FEB 20				 DESIGN UNIT ENGINEERING SERVICES Level 5 100 Brougham St Geelong ~ PO Box 104 Geelong 3220 Phone (03) 5272-4345 Fax (03) 5272-4855				PROJECT TITLE:				PROJECT No.			
										Co-ordinate datum MGA				Drawn: JM				Date: FEB 20								MOORABOOL / LT MALOP / MARKET SQUARE				PRJ-18-XXX			
										Level datum AHD				Checked:				Date:								DRAWING No.				2018113			
										Directory MELWAY Map				Co-ordinator:				Date:								DRAWING TITLE:				REVISION No.			
										Cad File & Ext. 2018113-CB.dwg																CONCEPT LAYOUT PLAN				CA			
										DO NOT SCALE THIS DRAWING				Horiz:								SIZE:											
										USE ONLY DIMENSIONS SHOWN				Vert:								A1								SHEET			
										COPYRIGHT OF CITY OF GREATER GEELONG																				OF			
																														1			
																														1			