


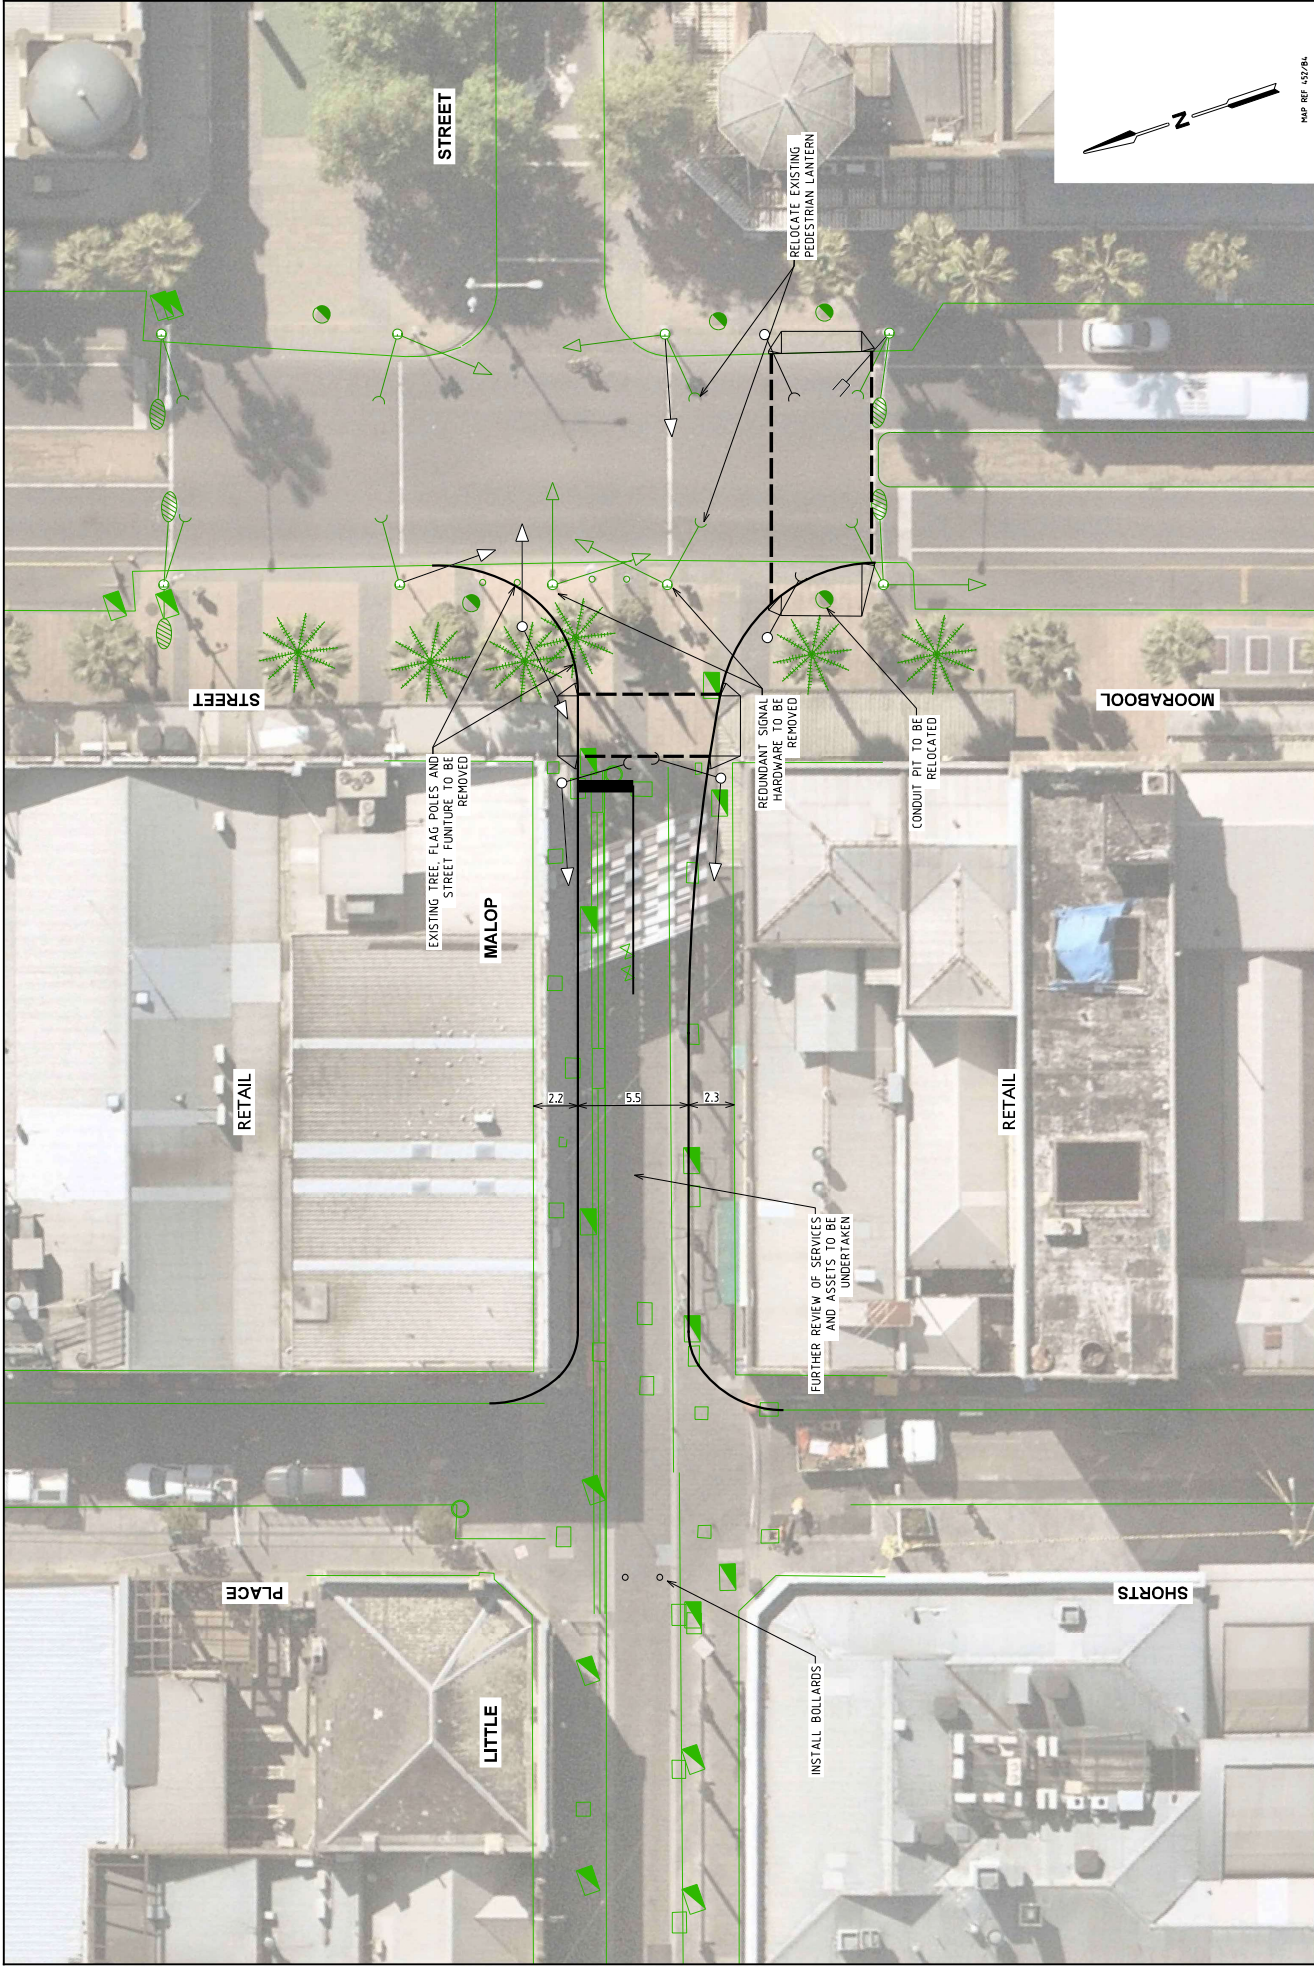

 GTA CONSULTANTS www.gtaconsultants.com.au		PRELIMINARY PLAN THIS DOCUMENT IS A PRELIMINARY PLAN AND IS NOT A CONTRACT. IT IS SUBJECT TO CHANGE WITHOUT NOTIFICATION.	WARNING BEWARE OF UNEXPECTED SERVICES THE LOCATION OF ANY UNEXPECTED SERVICES ARE NOT SHOWN ON THIS PLAN. ANY UNEXPECTED SERVICES ARE NOT SHOWN ON THIS PLAN.	DESIGNED P. STEVENSON	DESIGN CHECK A. BELLING	SCALE AS	MAP REF 43294	
				APPROVED BY A. PARKIN	DATE ISSUED 25 JULY 2020	DATE FILED V195890-01	1:250	LITTLE MALOP STREET, GEELONG
				CONCEPT LAYOUT - OPTION 1				01 OF 05
				DRAWING NO. V195890-01				ISSUE P1