




L300
A **3D VIEW 1**
OVERVIEW OF SKATEPARK FACING SOUTH EAST

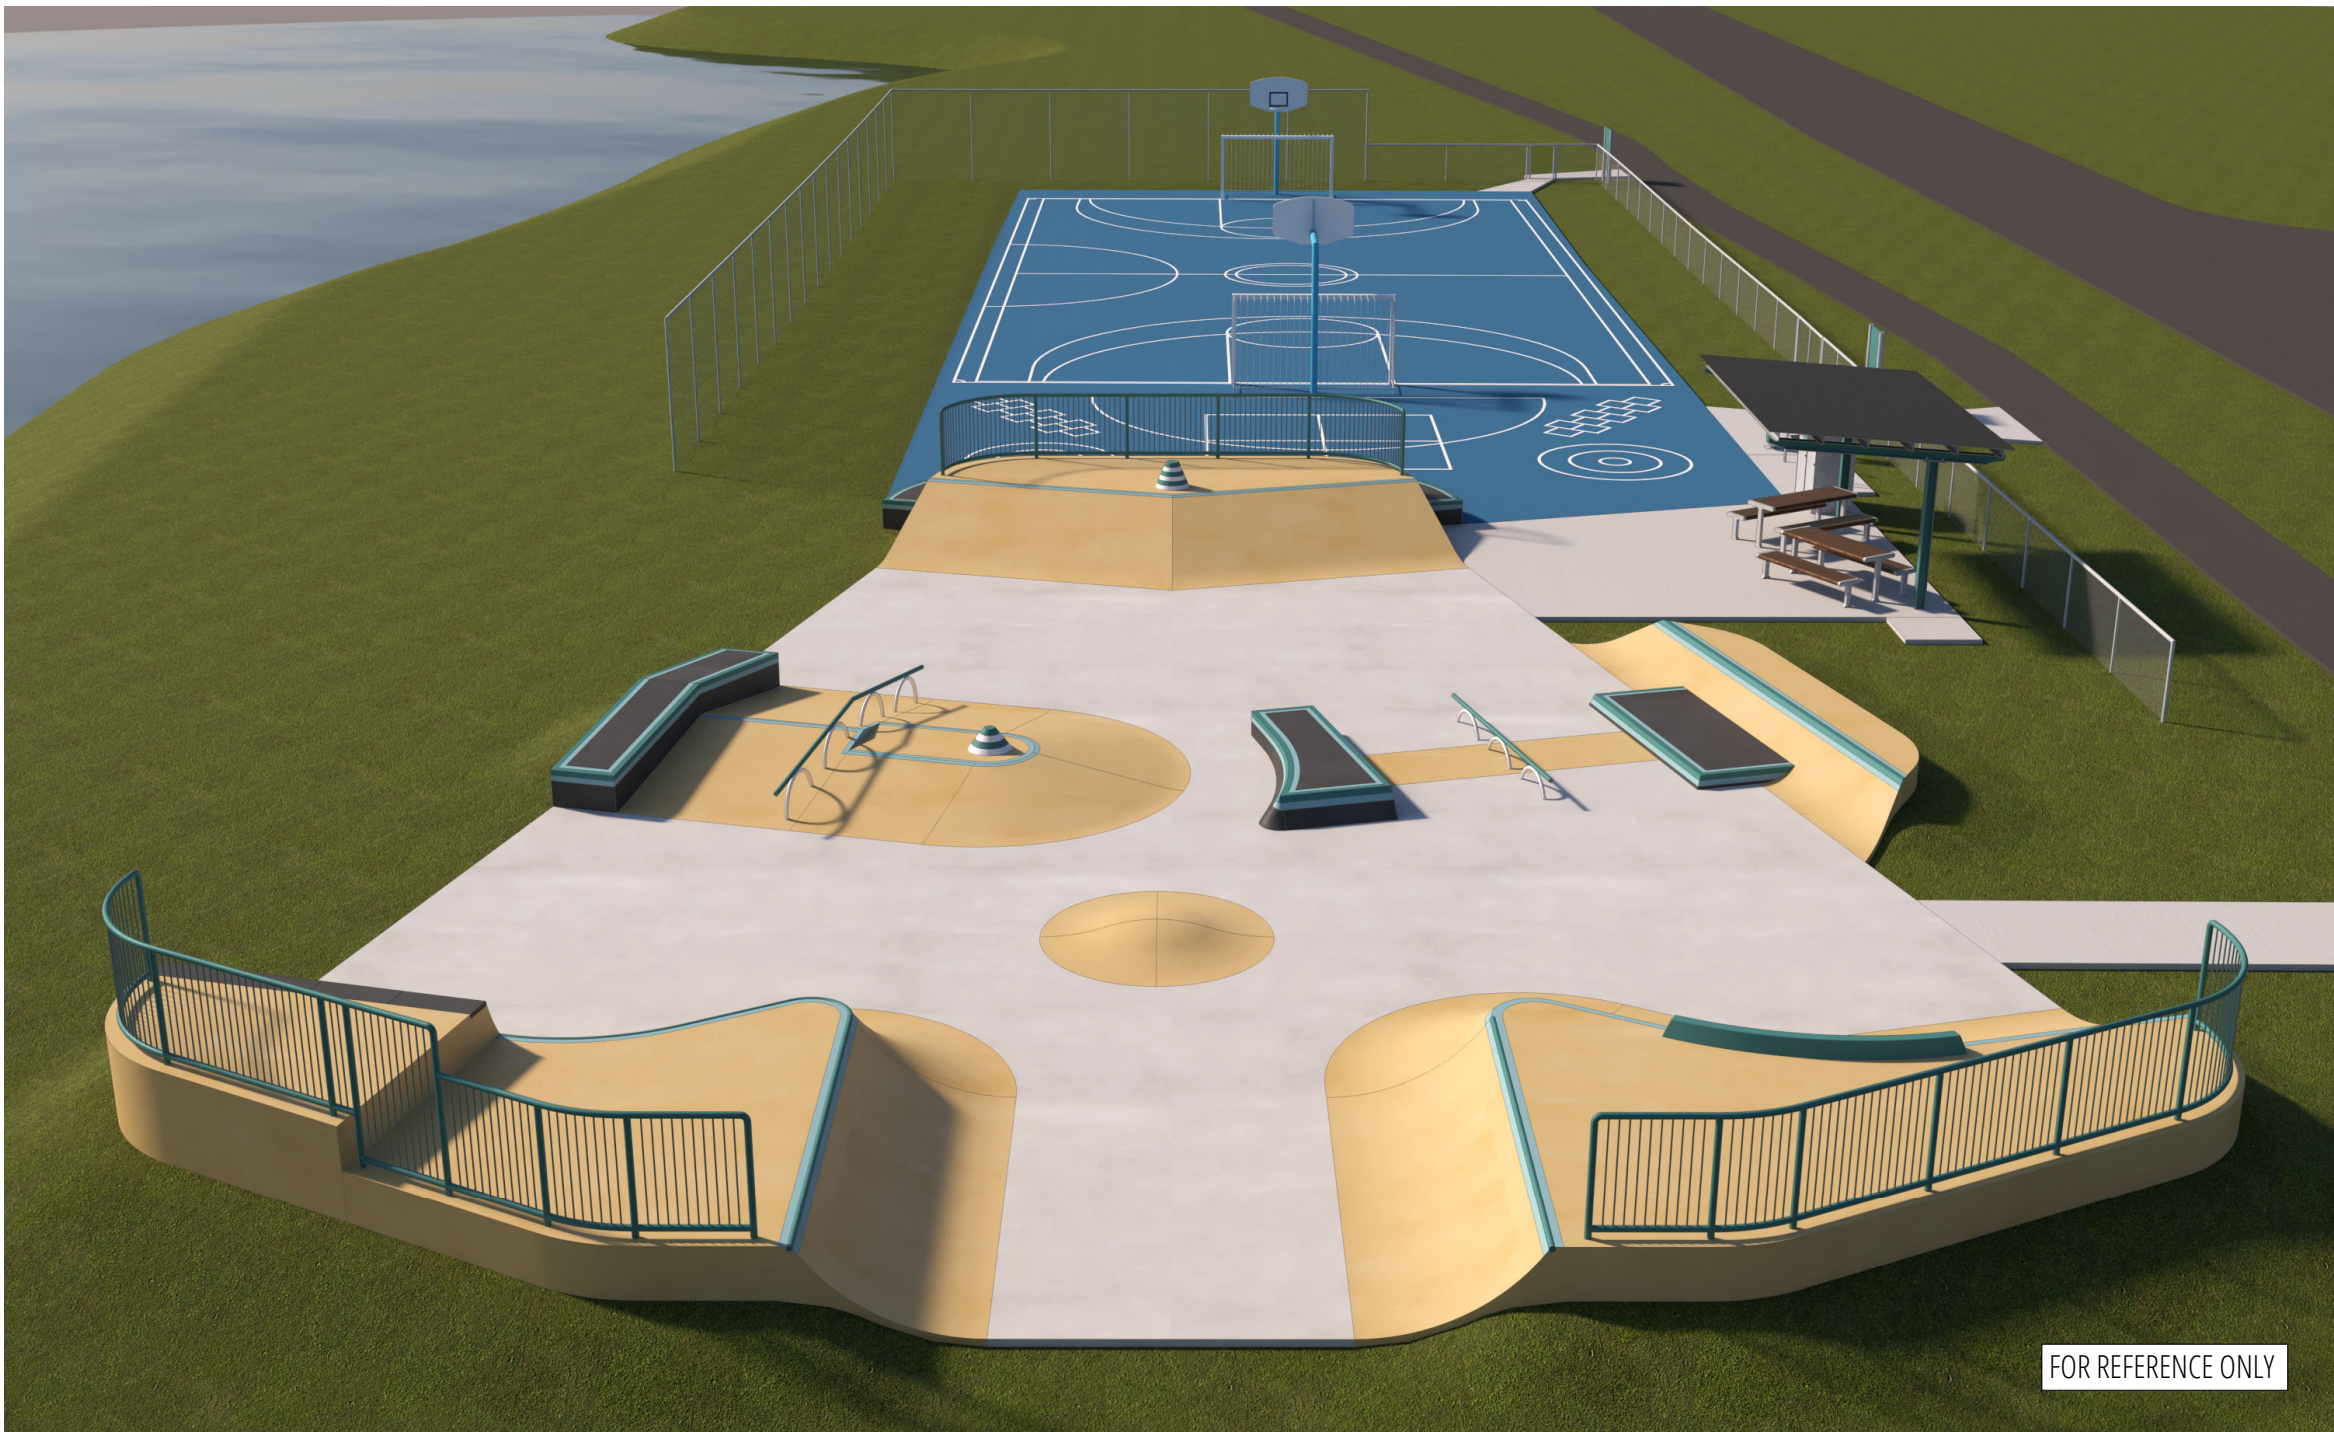

L300
B **3D VIEW 2**
OVERVIEW OF SKATEPARK FACING NORTH WEST

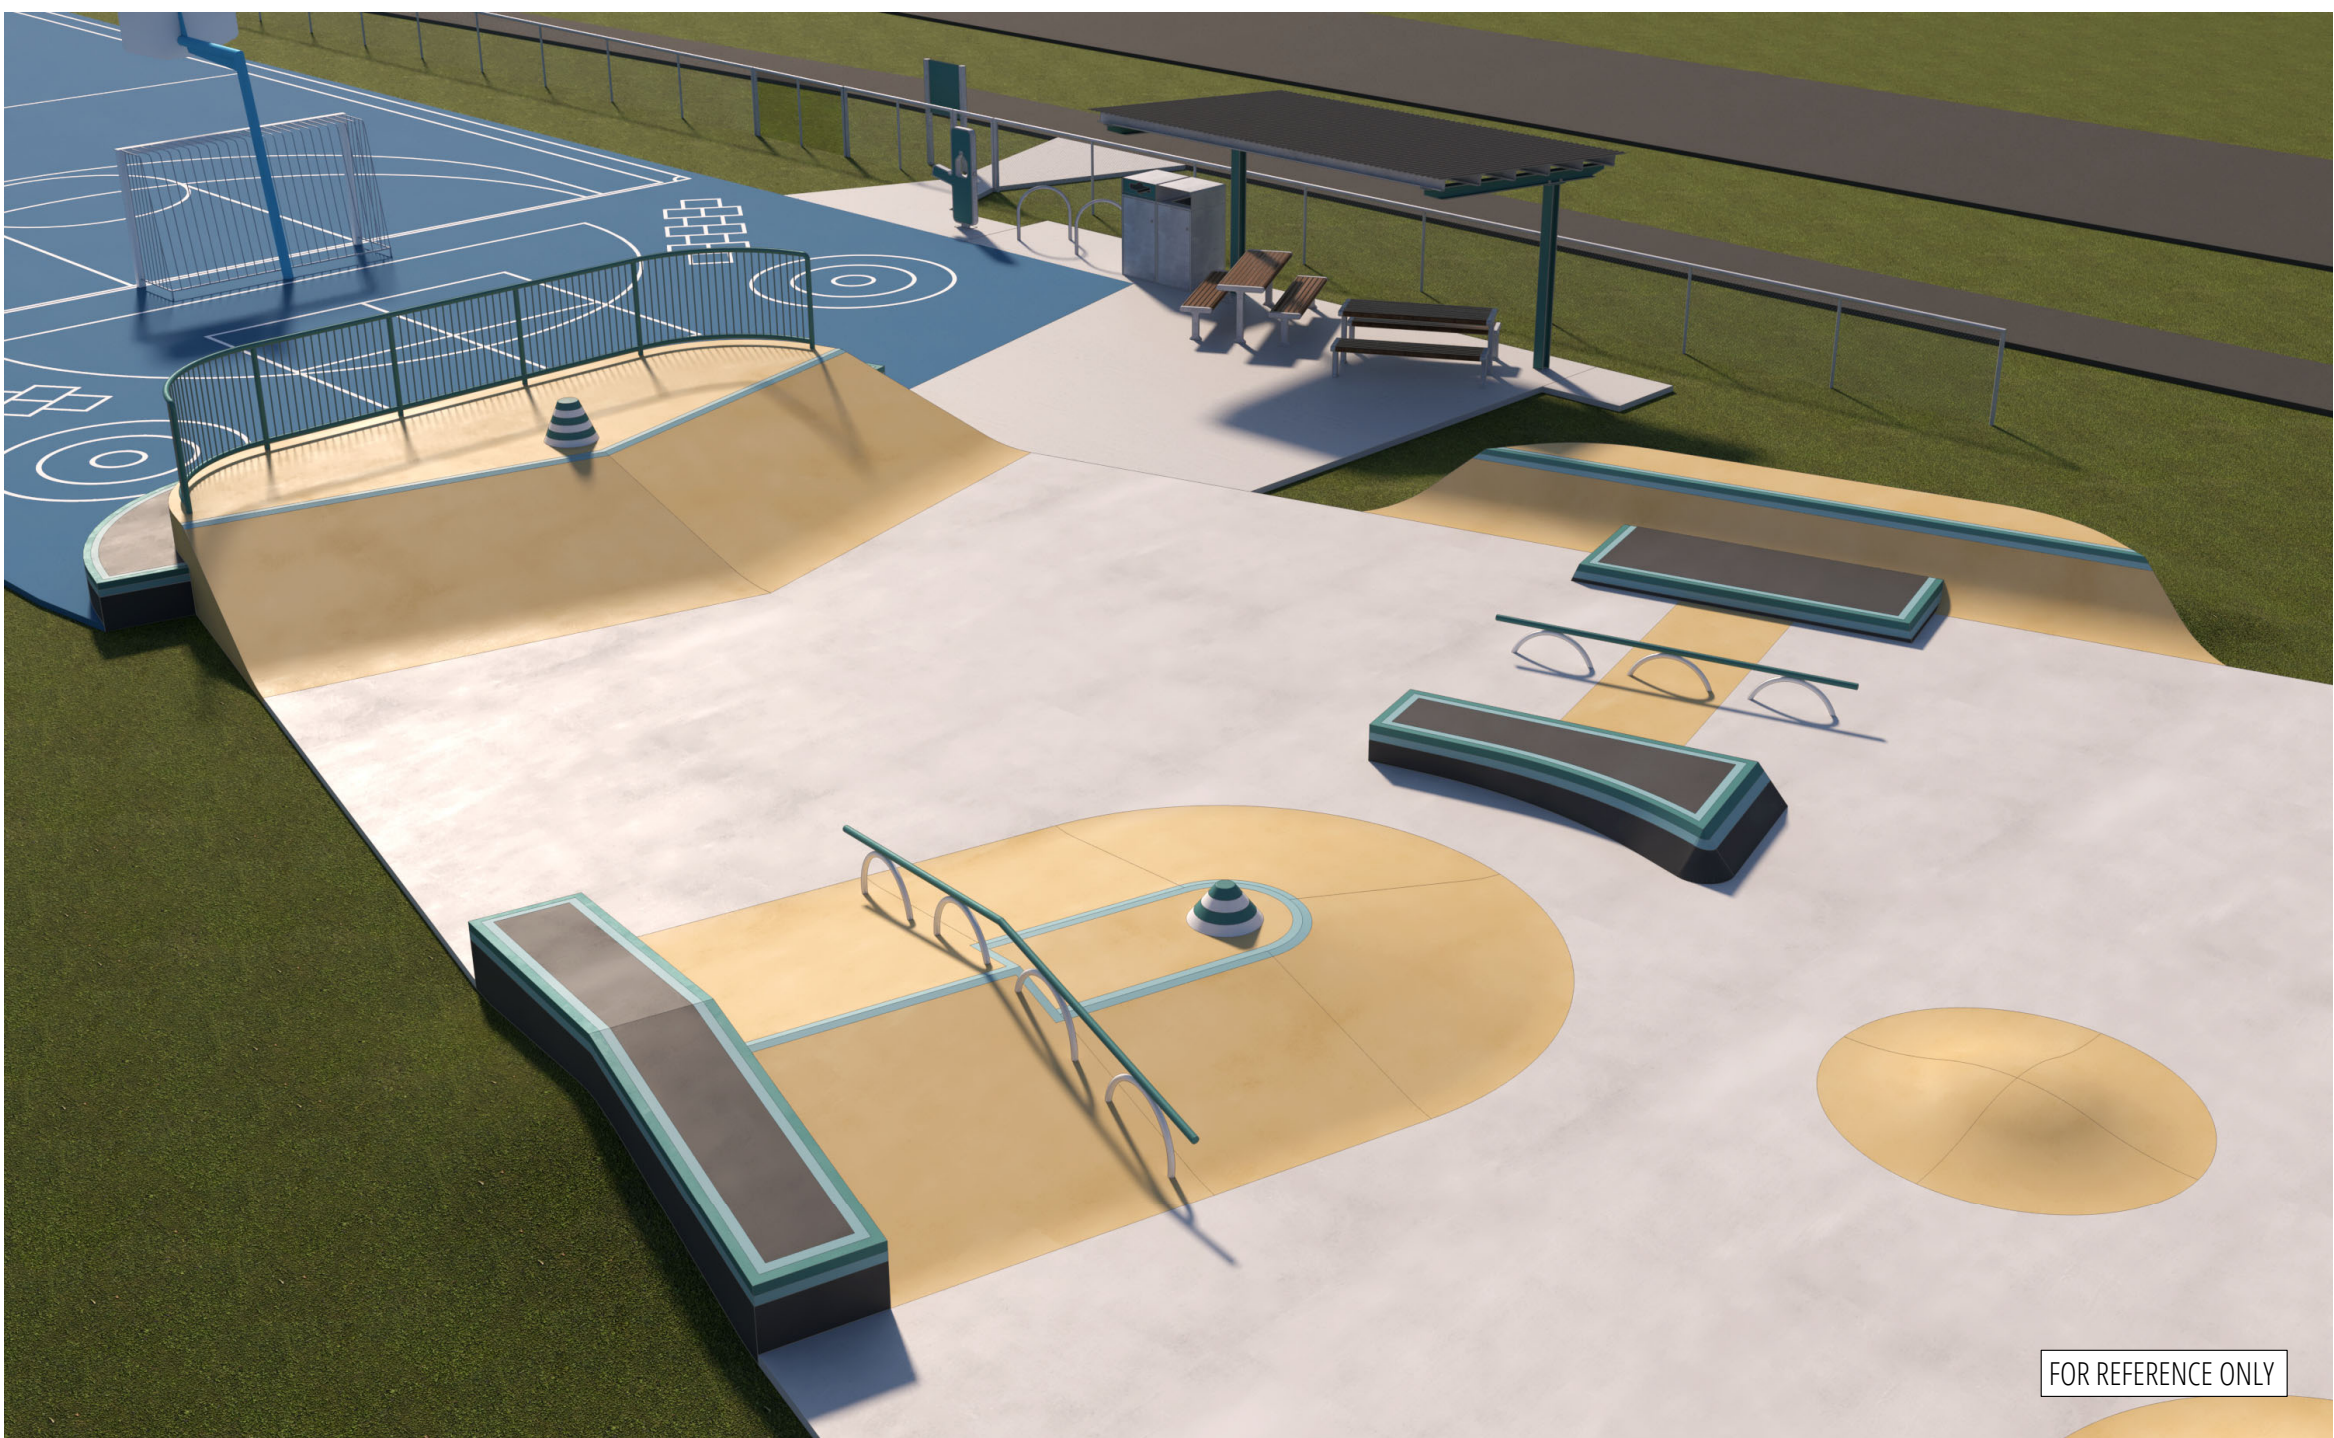

L300
C **3D VIEW 3**
OVERVIEW OF SKATEPARK FACING NORTH EAST

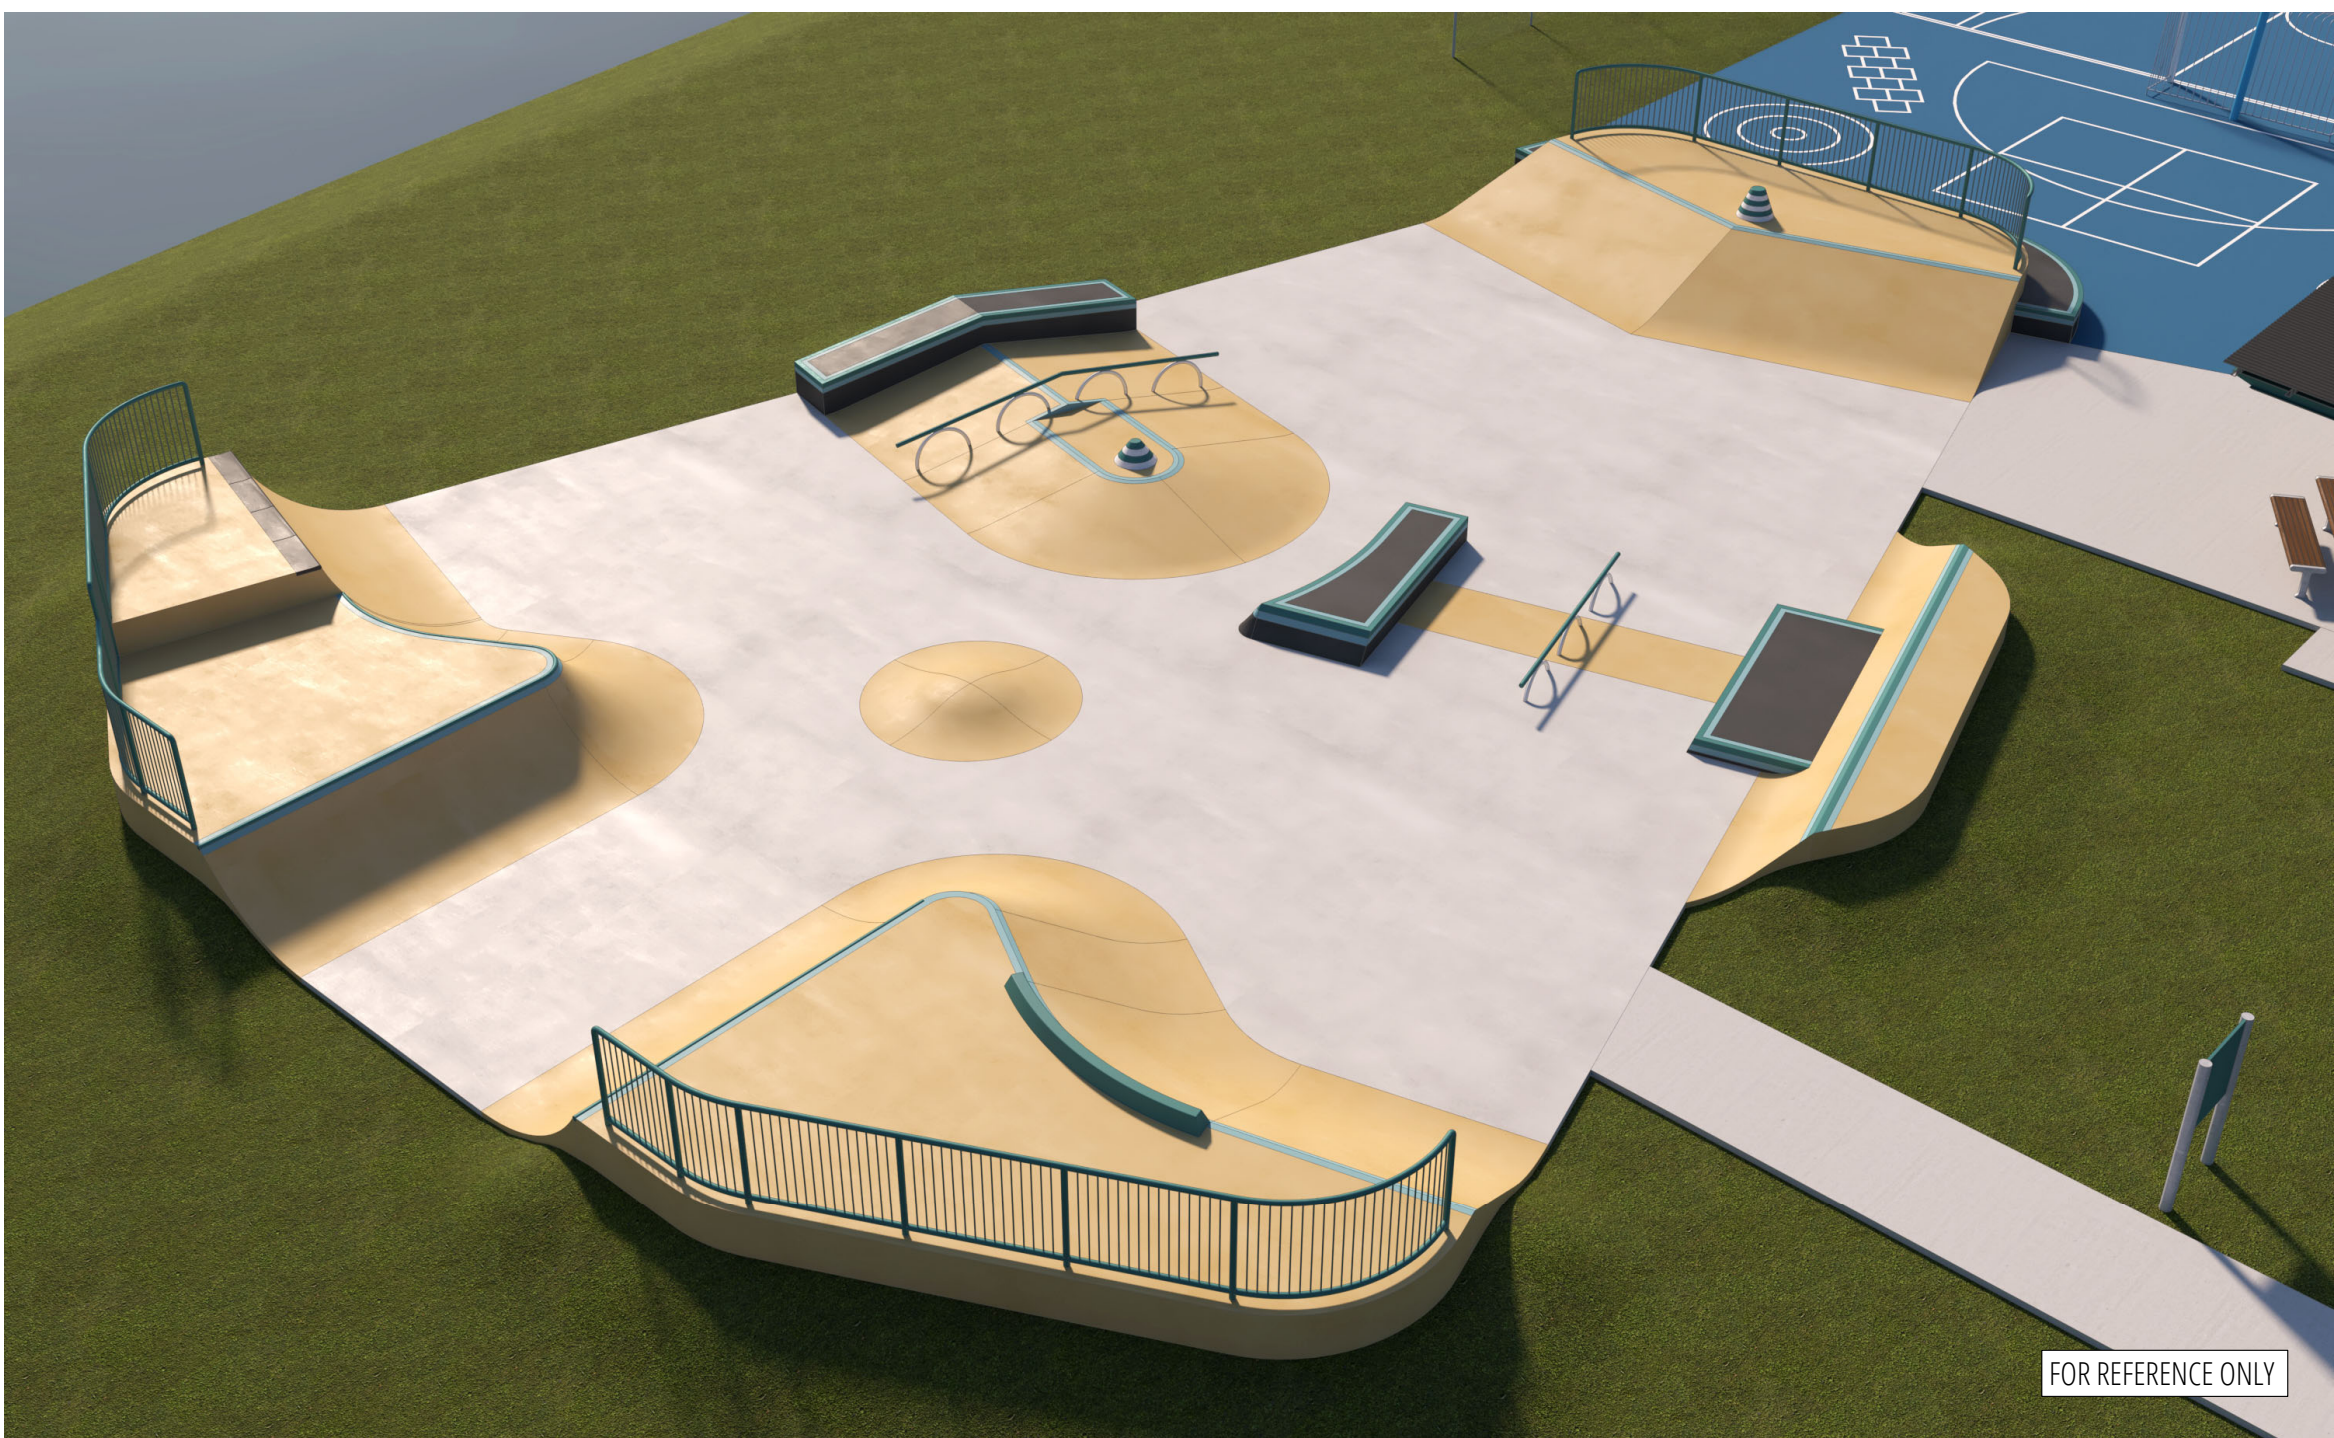

L300
D **3D VIEW 4**
OVERVIEW OF SKATEPARK FACING NORTH WEST

WARNING:
BEWARE OF UNDERGROUND SERVICES.
THE LOCATIONS OF UNDERGROUND SERVICES ARE INDICATIVE ONLY.
THEIR EXACT POSITION SHOULD BE PROVEN ON SITE.

CONTRACTOR TO VERIFY ALL DIMENSIONS ON SITE BEFORE COMMENCING WORK.
REPORT ALL DISCREPANCIES TO SUPERINTENDENT PRIOR TO CONSTRUCTION.
FIGURED DIMENSIONS TO BE TAKEN IN PREFERENCE TO SCALED DRAWINGS.

THIS DRAWING AND DESIGN IS SUBJECT TO COPYRIGHT AND MAY NOT BE
REPRODUCED WITHOUT PRIOR WRITTEN CONSENT. © PLACE P/LD 2022.

-	FOR TENDER	TD	24.11.2022
REV.	DESCRIPTION	INITIAL	DATE
SCALE BAR		NORTH ARROW	
NOT TO SCALE		N/A	

PLA'CE

SUITE 14-150 CHESTNUT STREET
CREMORNE VIC 3121
P: 03 9429 9000
E: enquiries@place.com
www.place.com

CLIENT

CITY OF GREATER GEELONG
57 - 59 BROUGHAM STREET,
GEELONG, VIC, 3220

PROJECT TITLE

ST LEONARDS
SKATEPARK

PROJECT ADDRESS

ST LEONARDS LAKE RESERVE, MCLEOD STREET,
ST LEONARDS, VIC, 3223

DRAWN	TD	CHECKED	--	SCALE	N/A
DATE	NOV 2022	PROJECT No.	22312	CLIENT REF	-

DRAWING TITLE

3D VISUALISATIONS

DRAWING No.	22312_L300	REVISION	-
-------------	------------	----------	---

STATUS

FOR TENDER