


ROAD CONSTRUCTION


SPECIAL RATES AND CHARGES SCHEME

WELFARE ST, TRAUM ST AND GOODWILL ST


PORTARLINGTON

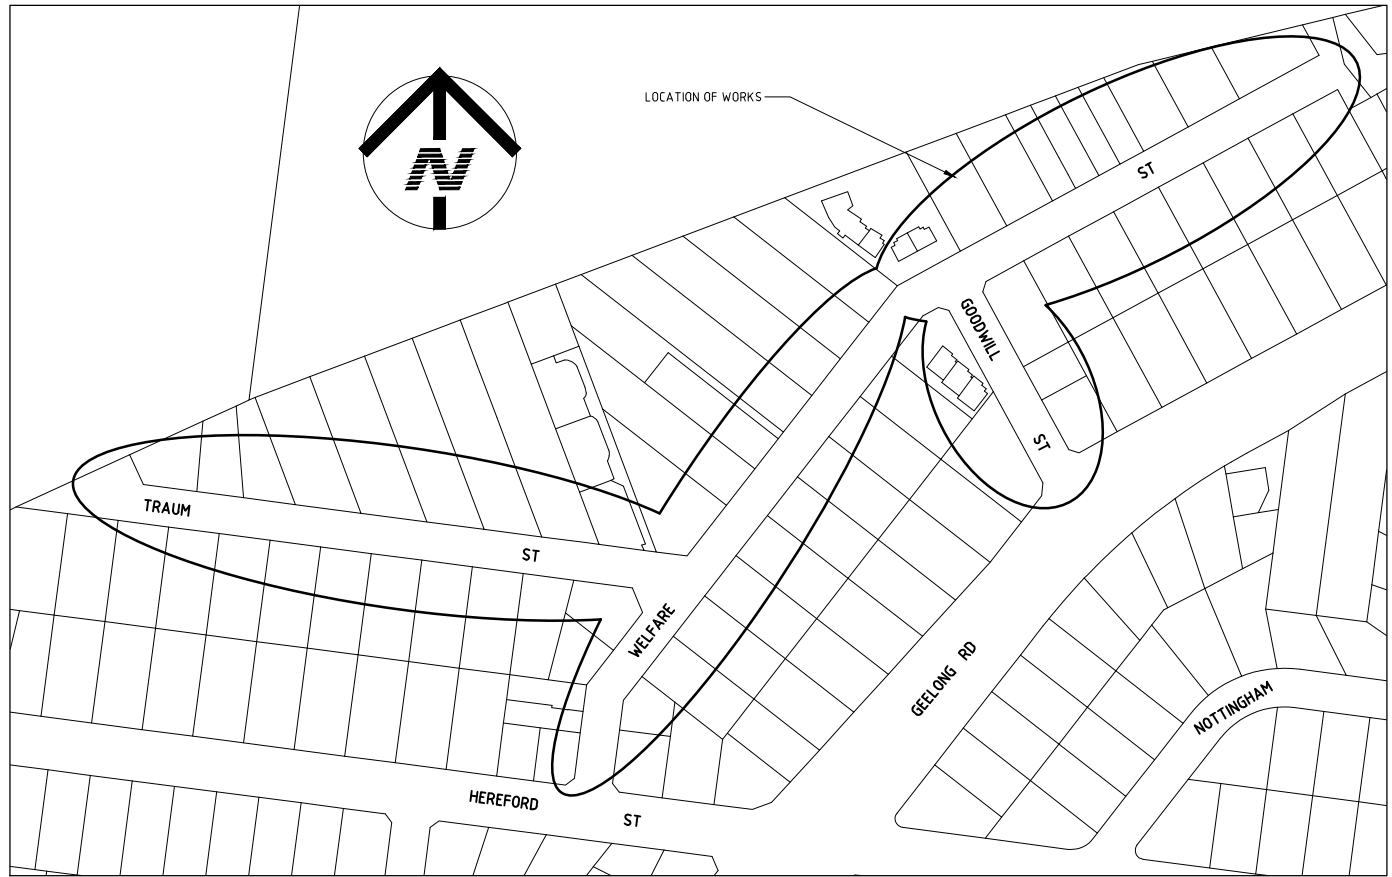


LOCALITY PLAN
NTS

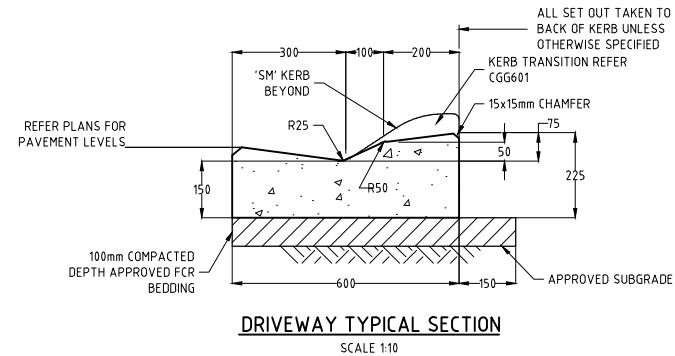


DRIVEWAY TYPICAL SECTION
SCALE 1:10

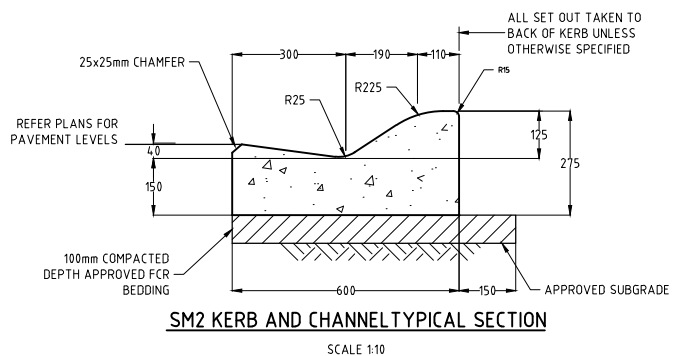


SM2 KERB AND CHANNEL TYPICAL SECTION
SCALE 1:10

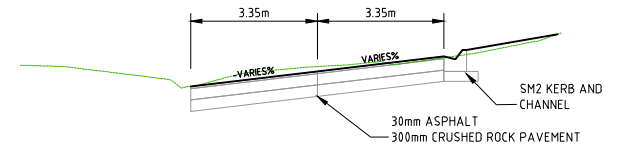


TYPICAL SECTION WELFARE ST - GOODWILL TO END

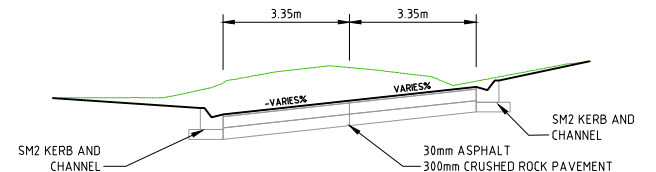


TYPICAL SECTION WELFARE ST - TRAUM ST TO GOODWILL ST

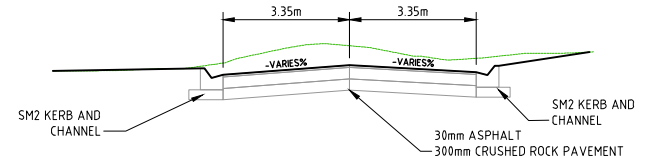

TYPICAL SECTION WELFARE ST - HEREFORD ST TO TRAUM ST

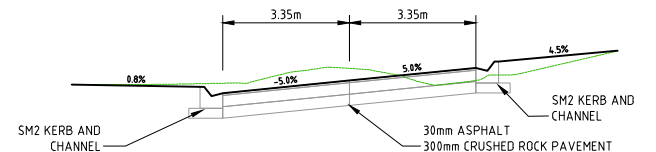


TYPICAL SECTION TRAUM ST

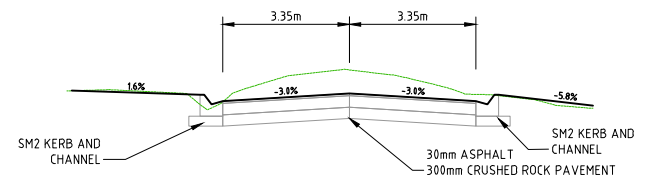

TYPICAL SECTION GOODWILL ST

PRELIMINARY DRAWING


				REFERENCES:				Designed: A.OBERG				PROJECT TITLE:				PROJECT No.			
				Co-ordinate datum MGA 94 ZONE 55				Checked:				WELFARE, TRAUM AND GOODWILL				PRJ-22-17			
				Level datum AHD				Co-ordinator:				ROAD CONSTRUCTION SRC				DRAWING No.			
				Directory MELWAY Map				Registered				DRAWING TITLE:				REVISION No.			
				Cad File & Ext. 2021070 Welfare Traum				Goodwill.dwg				PORTARLINGTON				PA			
				DO NOT SCALE THIS DRAWING				Horiz:				Wodanurrung Country, 137-149 Mercer Street, Geelong				SHEET			
				USE ONLY DIMENSIONS SHOWN				Vert:				P.O. Box 104, Geelong, Vic. 3220 - Phone (03) 5272-5272				OF			
				COPYRIGHT OF CITY OF GREATER GEELONG				SIZE:				engineeringplans@geelongcity.vic.gov.au				1			
												WELFARE LAYOUT AND LONGSECTION				13			
VER APPD. DATE				AMENDMENT				VER APPD. DATE				AMENDMENT							
1 1 1																			
21/4/2023 9:16 AM																			

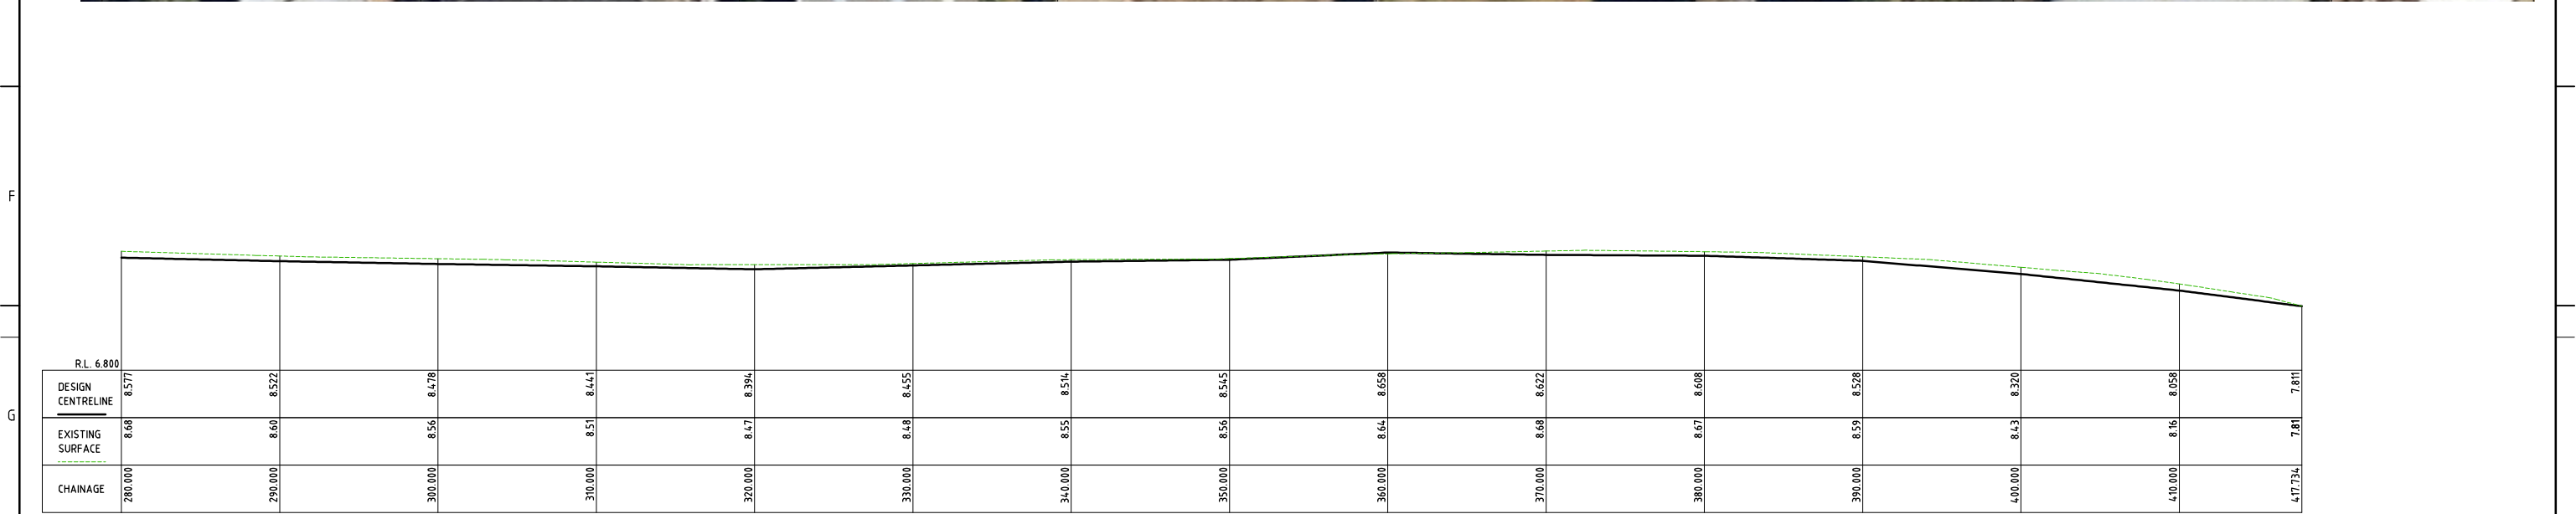

LONGITUDINAL SECTION
Welfare Ch 280.000 to Ch 417.734
SCALE: HORIZONTAL 1:200 VERTICAL 1:50

PRELIMINARY DRAWING

										REFERENCES:										Designed: A.OBERG										Date: 20/4/2023										 DESIGN UNIT ENGINEERING SERVICES Wadawurrung Country, 137-149 Mercer Street, Geelong PO Box 104, Geelong, Vic. 3220 - Phone (03) 5272-5272 engineeringplans@geelongcity.vic.gov.au										PROJECT TITLE: WELFARE, TRAUM AND GOODWILL ROAD CONSTRUCTION SRC																				PROJECT No. PRJ-22-17																													
										Co-ordinate datum MGA 94 ZONE 55										Checked:										Date:																				DRAWING No. 2021070 WTG	
										Level datum AHD										Co-ordinator:										Date:																				REVISION No.	
										Directory MELWAY Map										Registered										Date:																				PA	
										Cad File & Ext. 2021070 Welfare Traum										Goodwill dwg										Date:																				SHEET OF										4 13																																							
										DO NOT SCALE THIS DRAWING USE ONLY DIMENSIONS SHOWN COPYRIGHT OF CITY OF GREATER GEELONG										Horiz: 										SIZE:										WELFARE LAYOUT AND LONGSECTION	
																				Vert:	

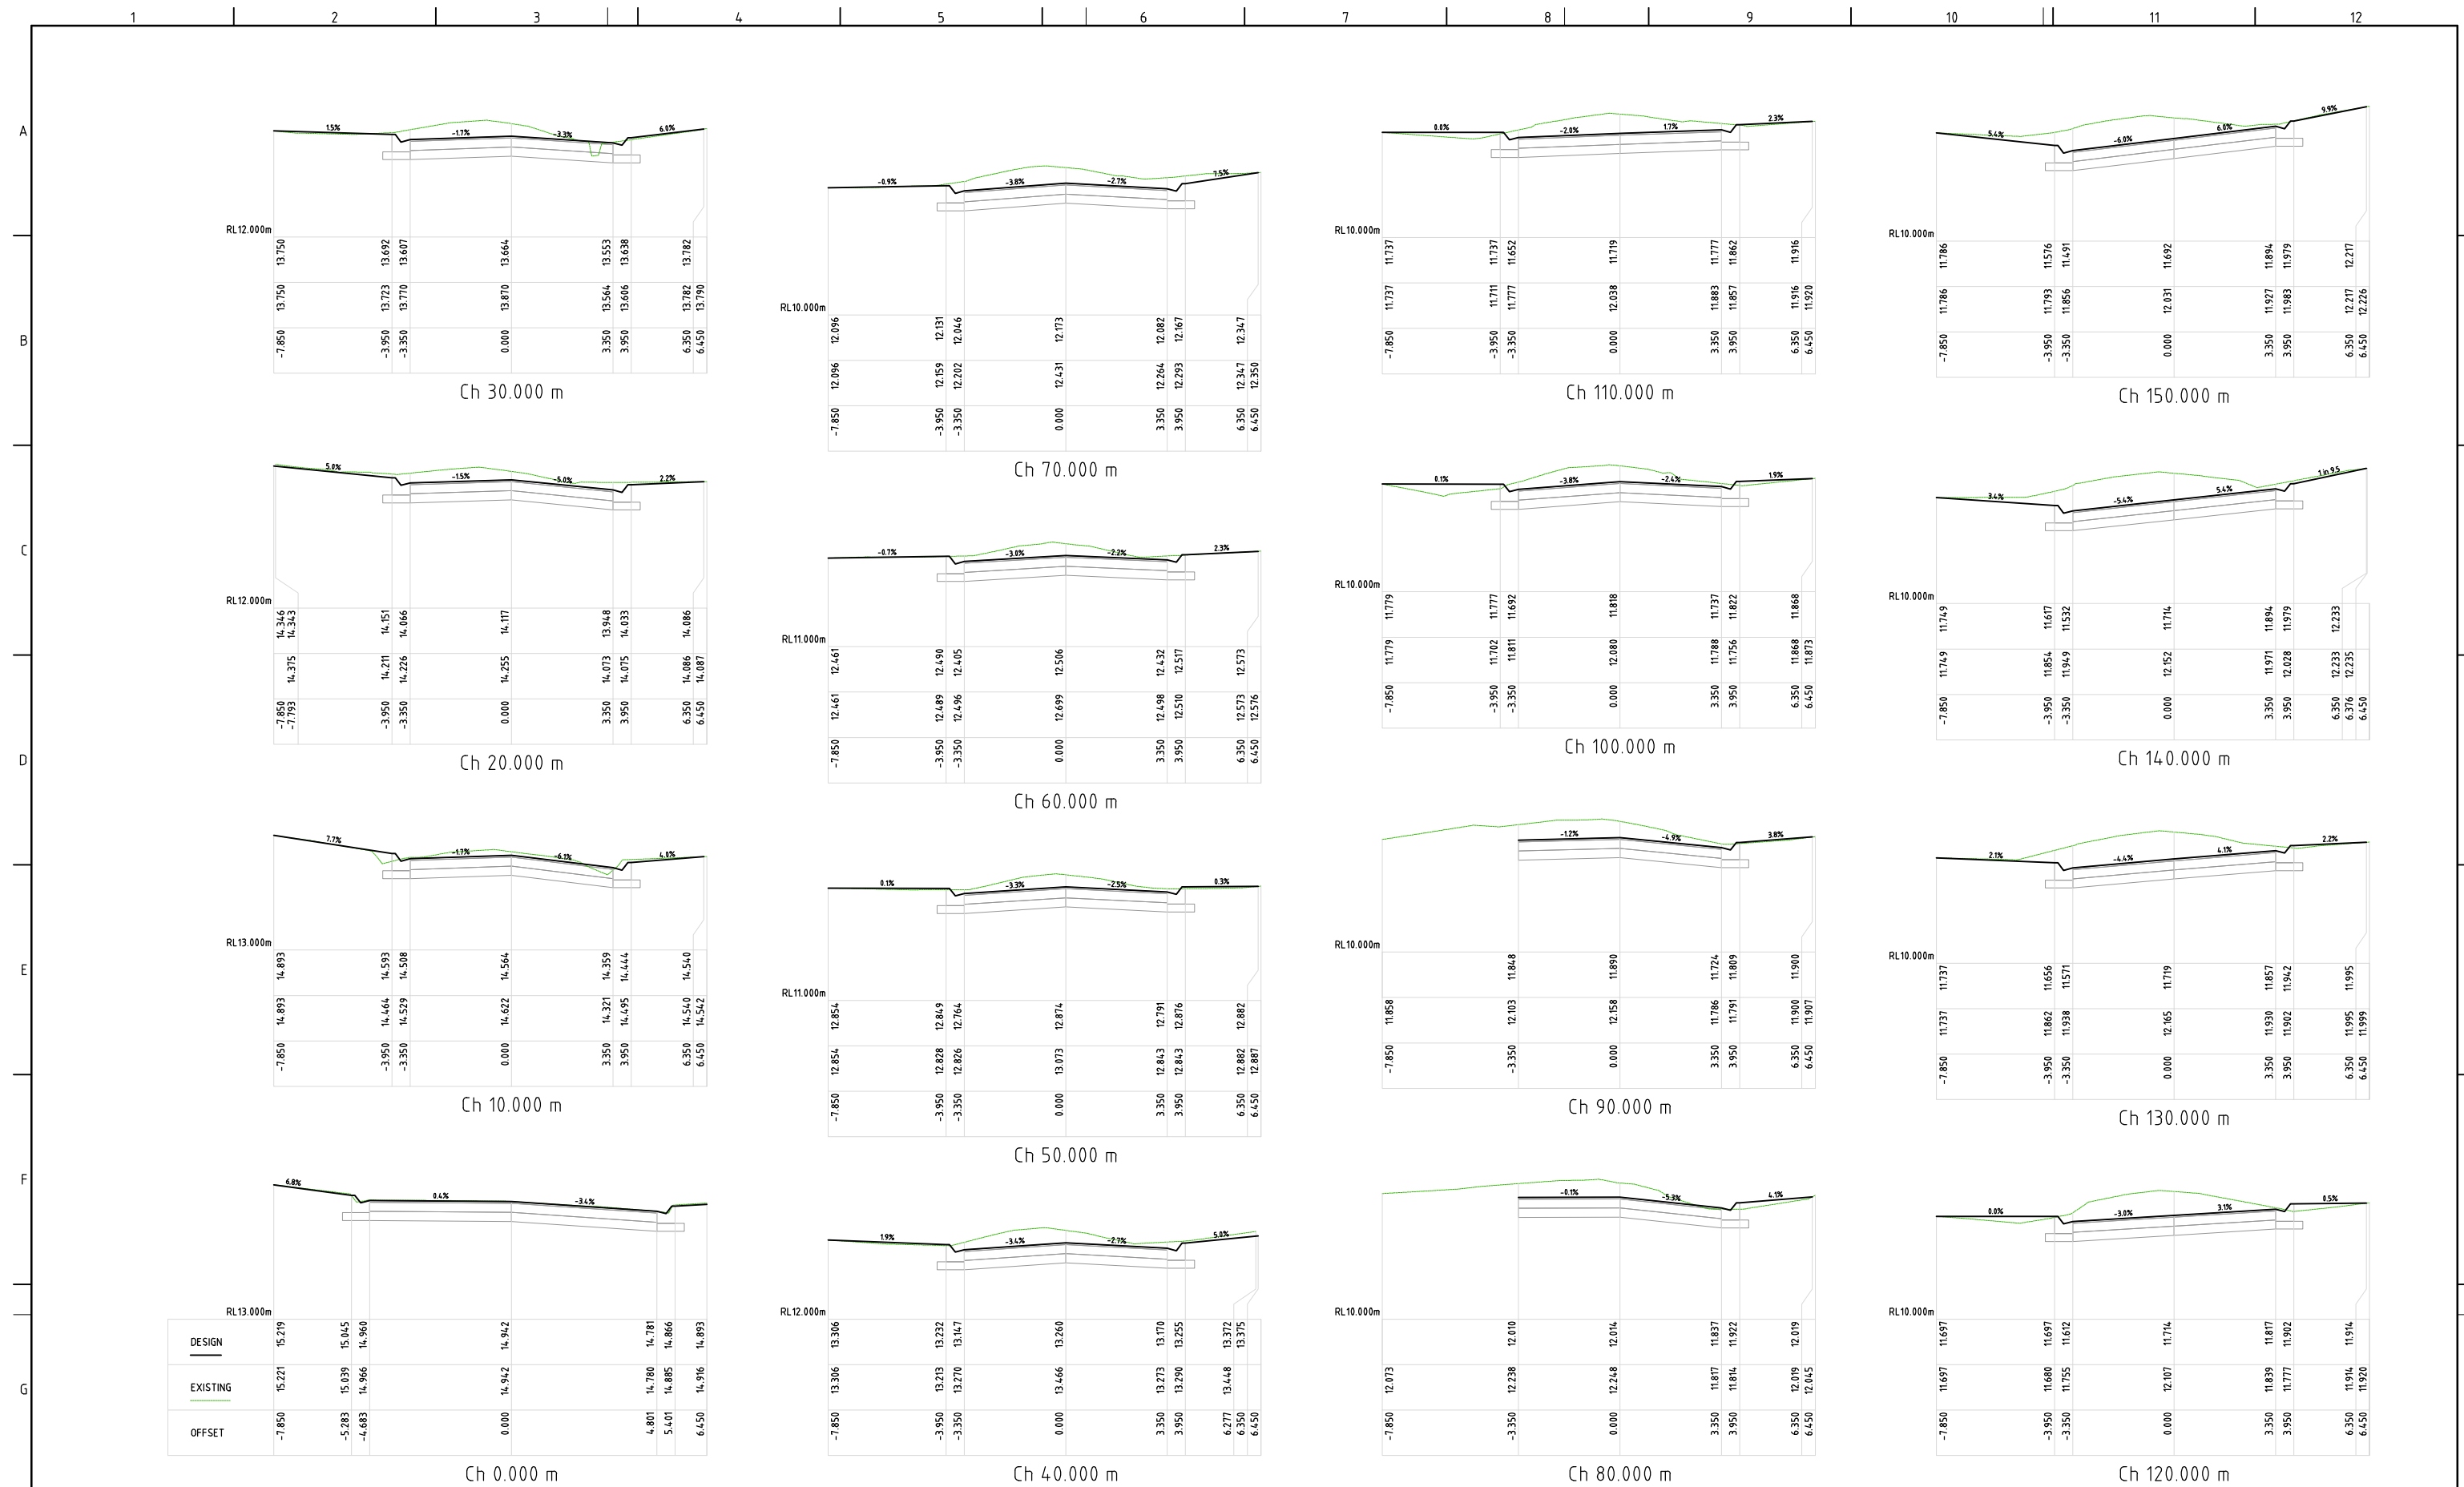

CROSS SECTIONS

SCALE:
HORIZ: 1:100
VERT: 1:50

[illegible]

REFERENCES:
Co-ordinate datum MGA 94 ZONE 55
Level datum AHD
Directory MELWAY Map
Cad File & Ext. 2021070 Welfare Trav
DO NOT SCALE THIS DRAWING
USE ONLY DIMENSIONS SHOWN
COPYRIGHT OF CITY OF GREATER GEELONG


Designed: A.OBERG	Date: 20/4/2023
Checked:	Date:
Co-ordinator:	Date:
Registered Goodwellwg	Date:
Horiz:  Vert: 	SIZE:



PROJECT TITLE:	WELFARE, TRAUM AND GOODWILL ROAD CONSTRUCTION SRC
DRAWING TITLE:	PORTARLINGTON WELFARE CROSS SECTION

PROJECT No.	
PRJ-22-17	
DRAWING No.	
2021070 WTG	
REVISION No.	
PA	
SHEET	OF
5	13



PRELIMINARY DRAWING

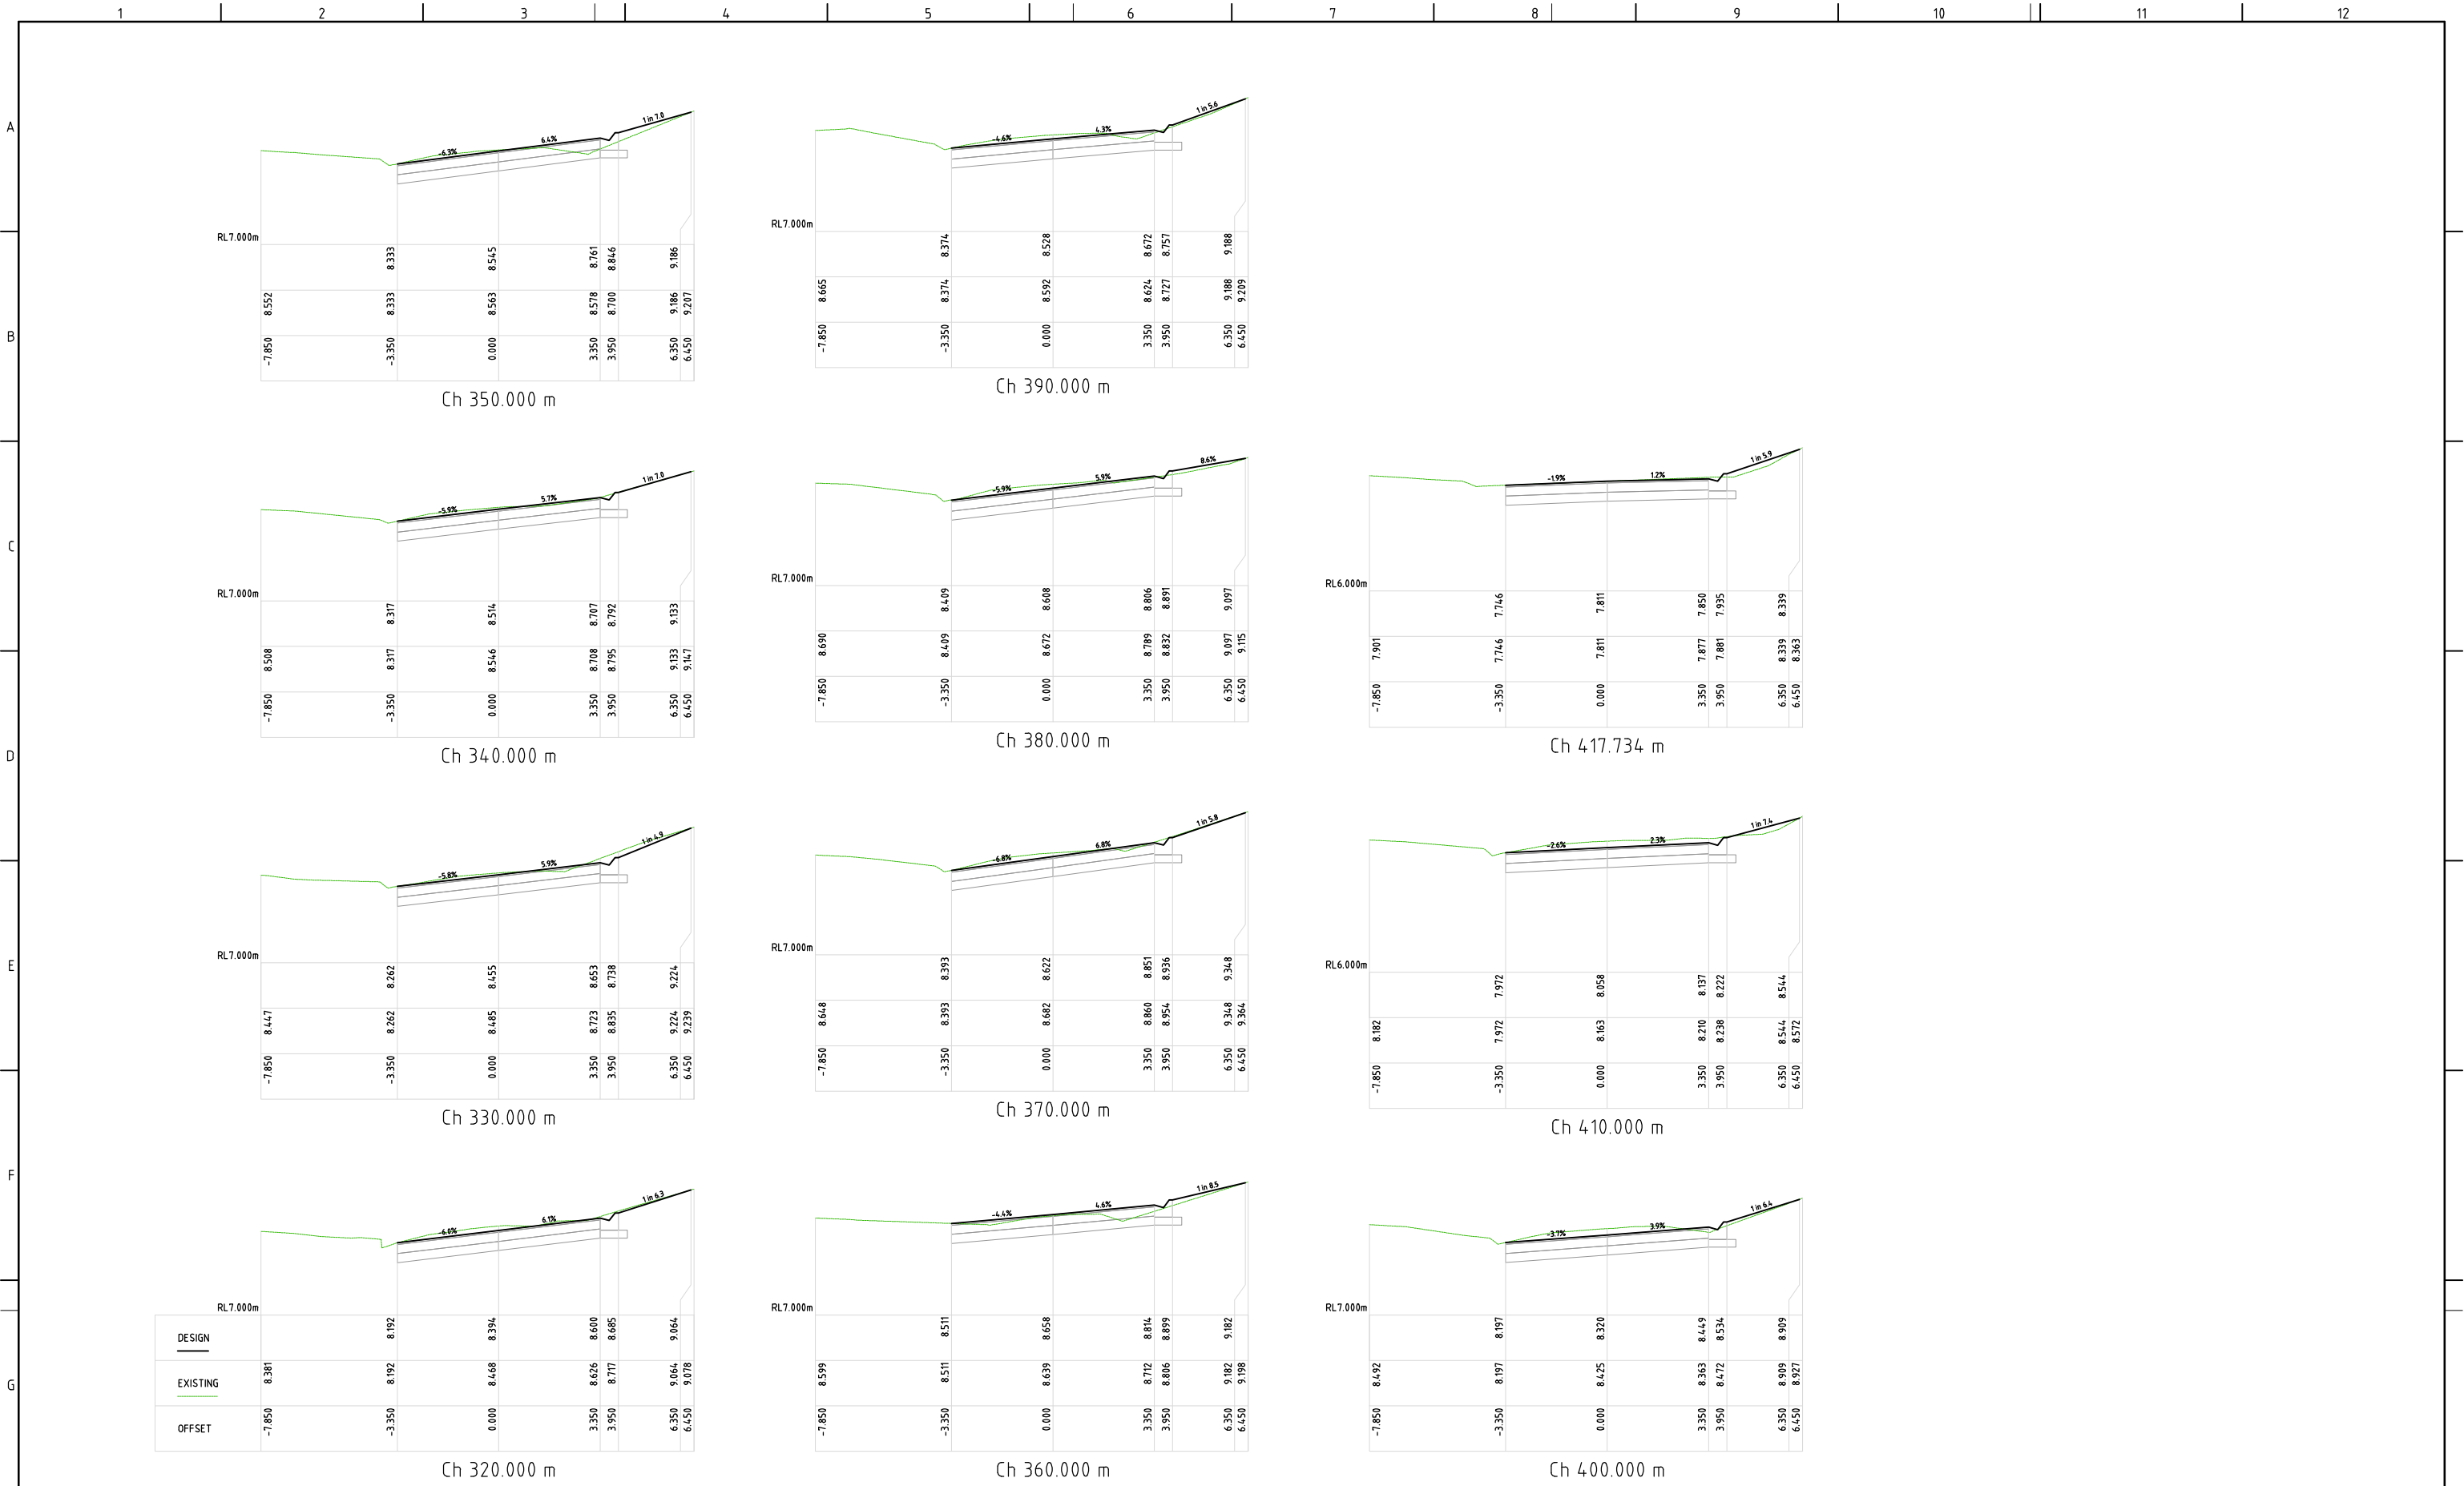

CROSS SECTIONS

SCALE:
HORIZ: 1:100
VERT: 1:50


PRELIMINARY DRAWING

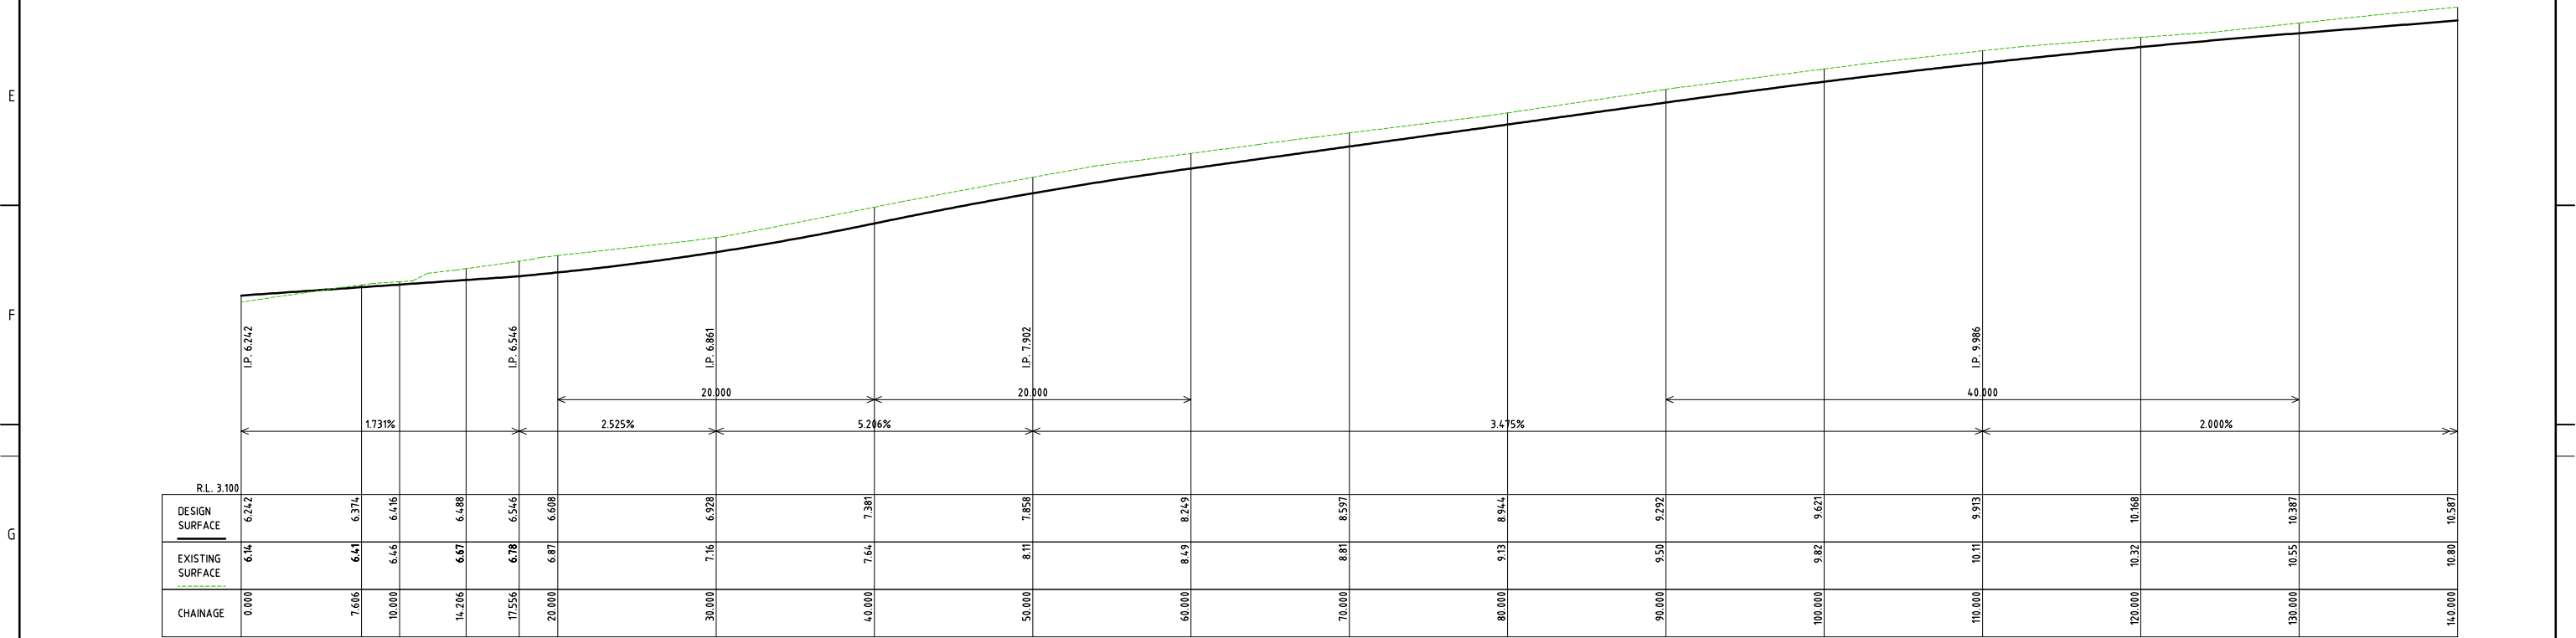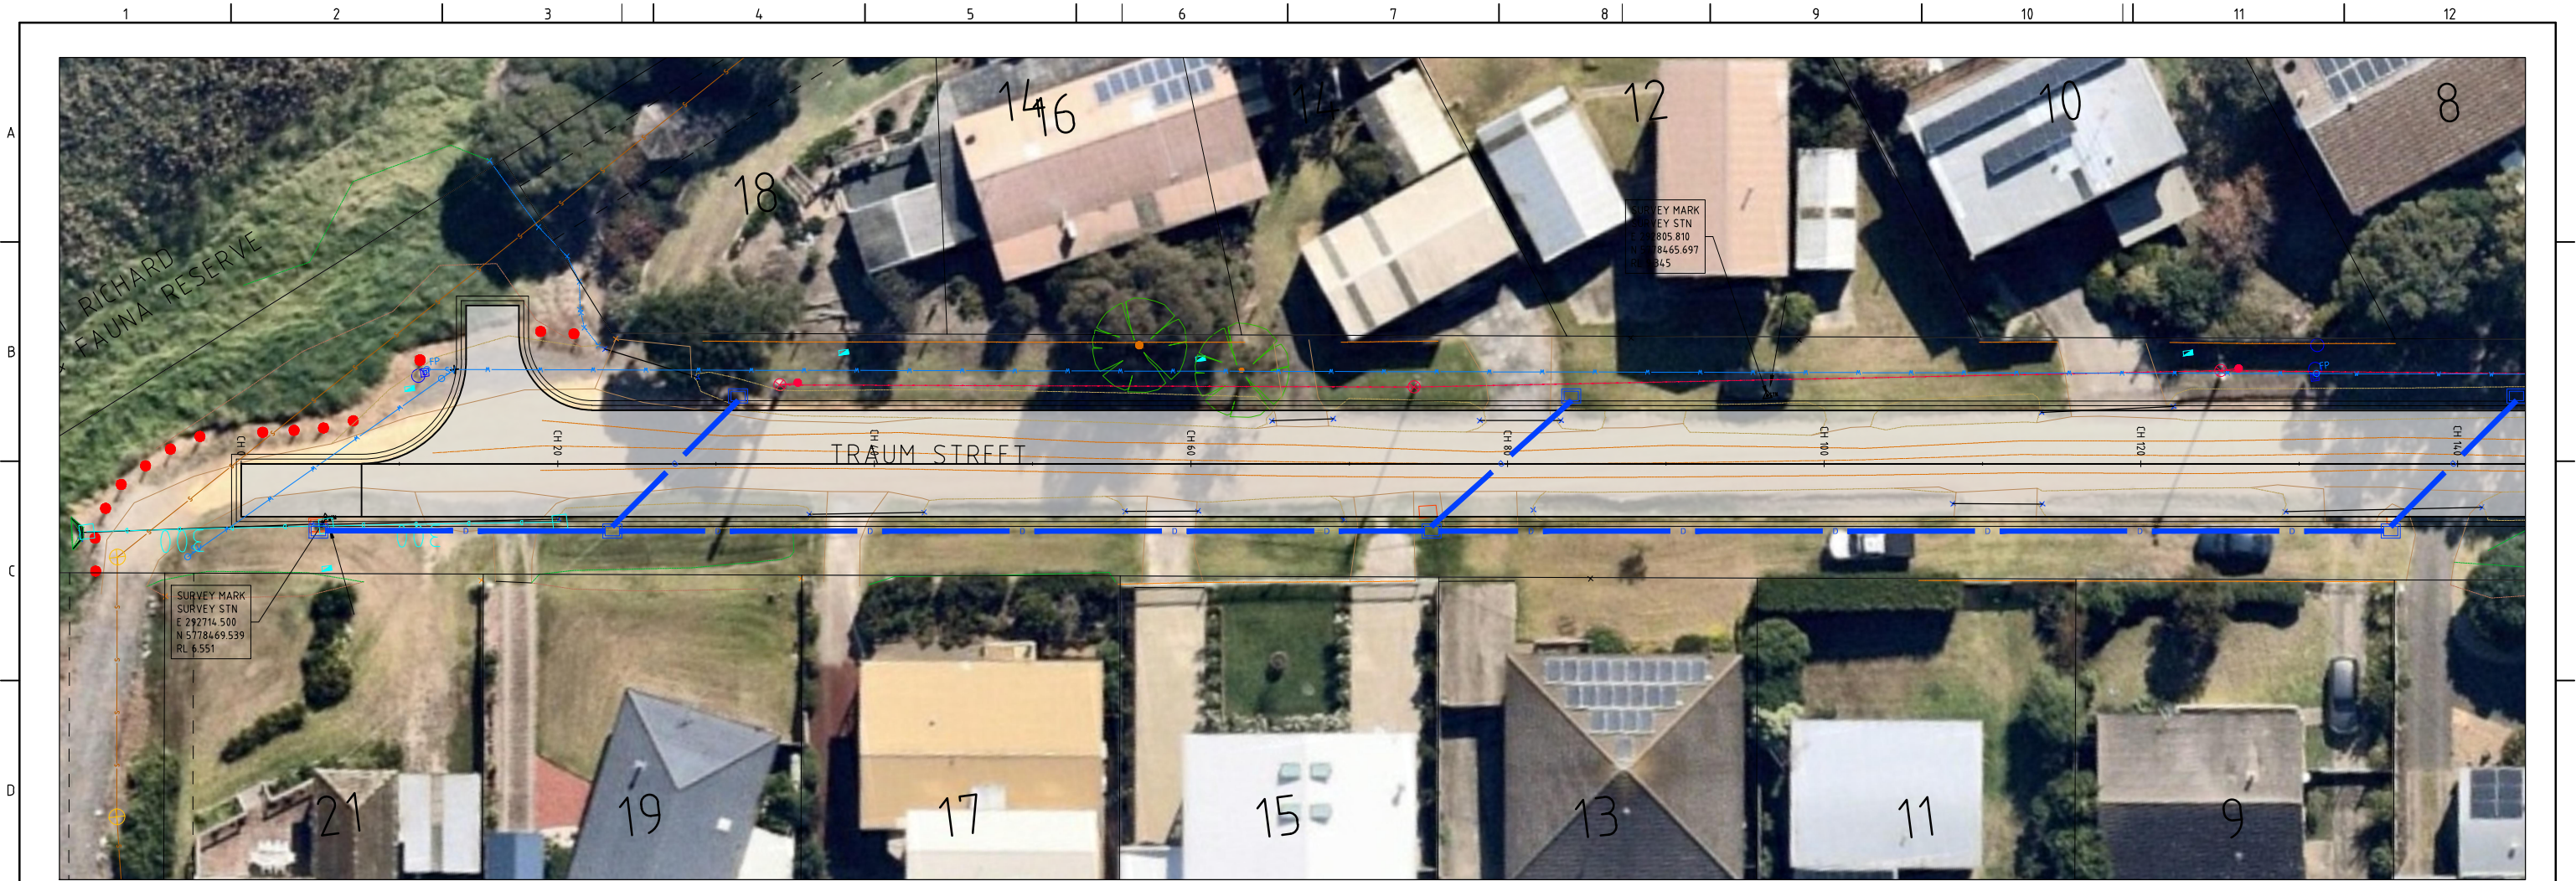














LONGITUDINAL SECTION
TRAUM Ch 0.000 to Ch 140.000
SCALES: HORIZONTAL 1200 VERTICAL 150

PRELIMINARY DRAWING

										REFERENCES:										Designed: A.OBERG										Date: 20/4/2023										 DESIGN UNIT ENGINEERING SERVICES Wodanurrung Country, 137-149 Mercer Street, Geelong PO Box 104, Geelong, Vic 3220 - Phone (03) 5272-5272 engineeringplans@geelongcity.vic.gov.au										PROJECT TITLE:																				PROJECT No.																			
										Co-ordinate datum MGA 94 ZONE 55										Checked:										Date:																				WELFARE, TRAUM AND GOODWILL																				PRJ-22-17																			
										Level datum AHD										Co-ordinator:										Date:																				ROAD CONSTRUCTION SRC																				DRAWING No.																			
										Directory MELWAY Map										Registered										Date:																				DRAWING TITLE:																				REVISION No.																			
										Cad File & Ext. 2021070 Welfare Traum										Goodwill										Date:																				PORTARLINGTON																				PA																			
										DO NOT SCALE THIS DRAWING										Horiz:																				SIZE:										TRAUM LAYOUT AND LONGSECTION																				SHEET																			
										USE ONLY DIMENSIONS SHOWN										Vert:	OF																			
										COPYRIGHT OF CITY OF GREATER GEELONG	8																			
	13																			

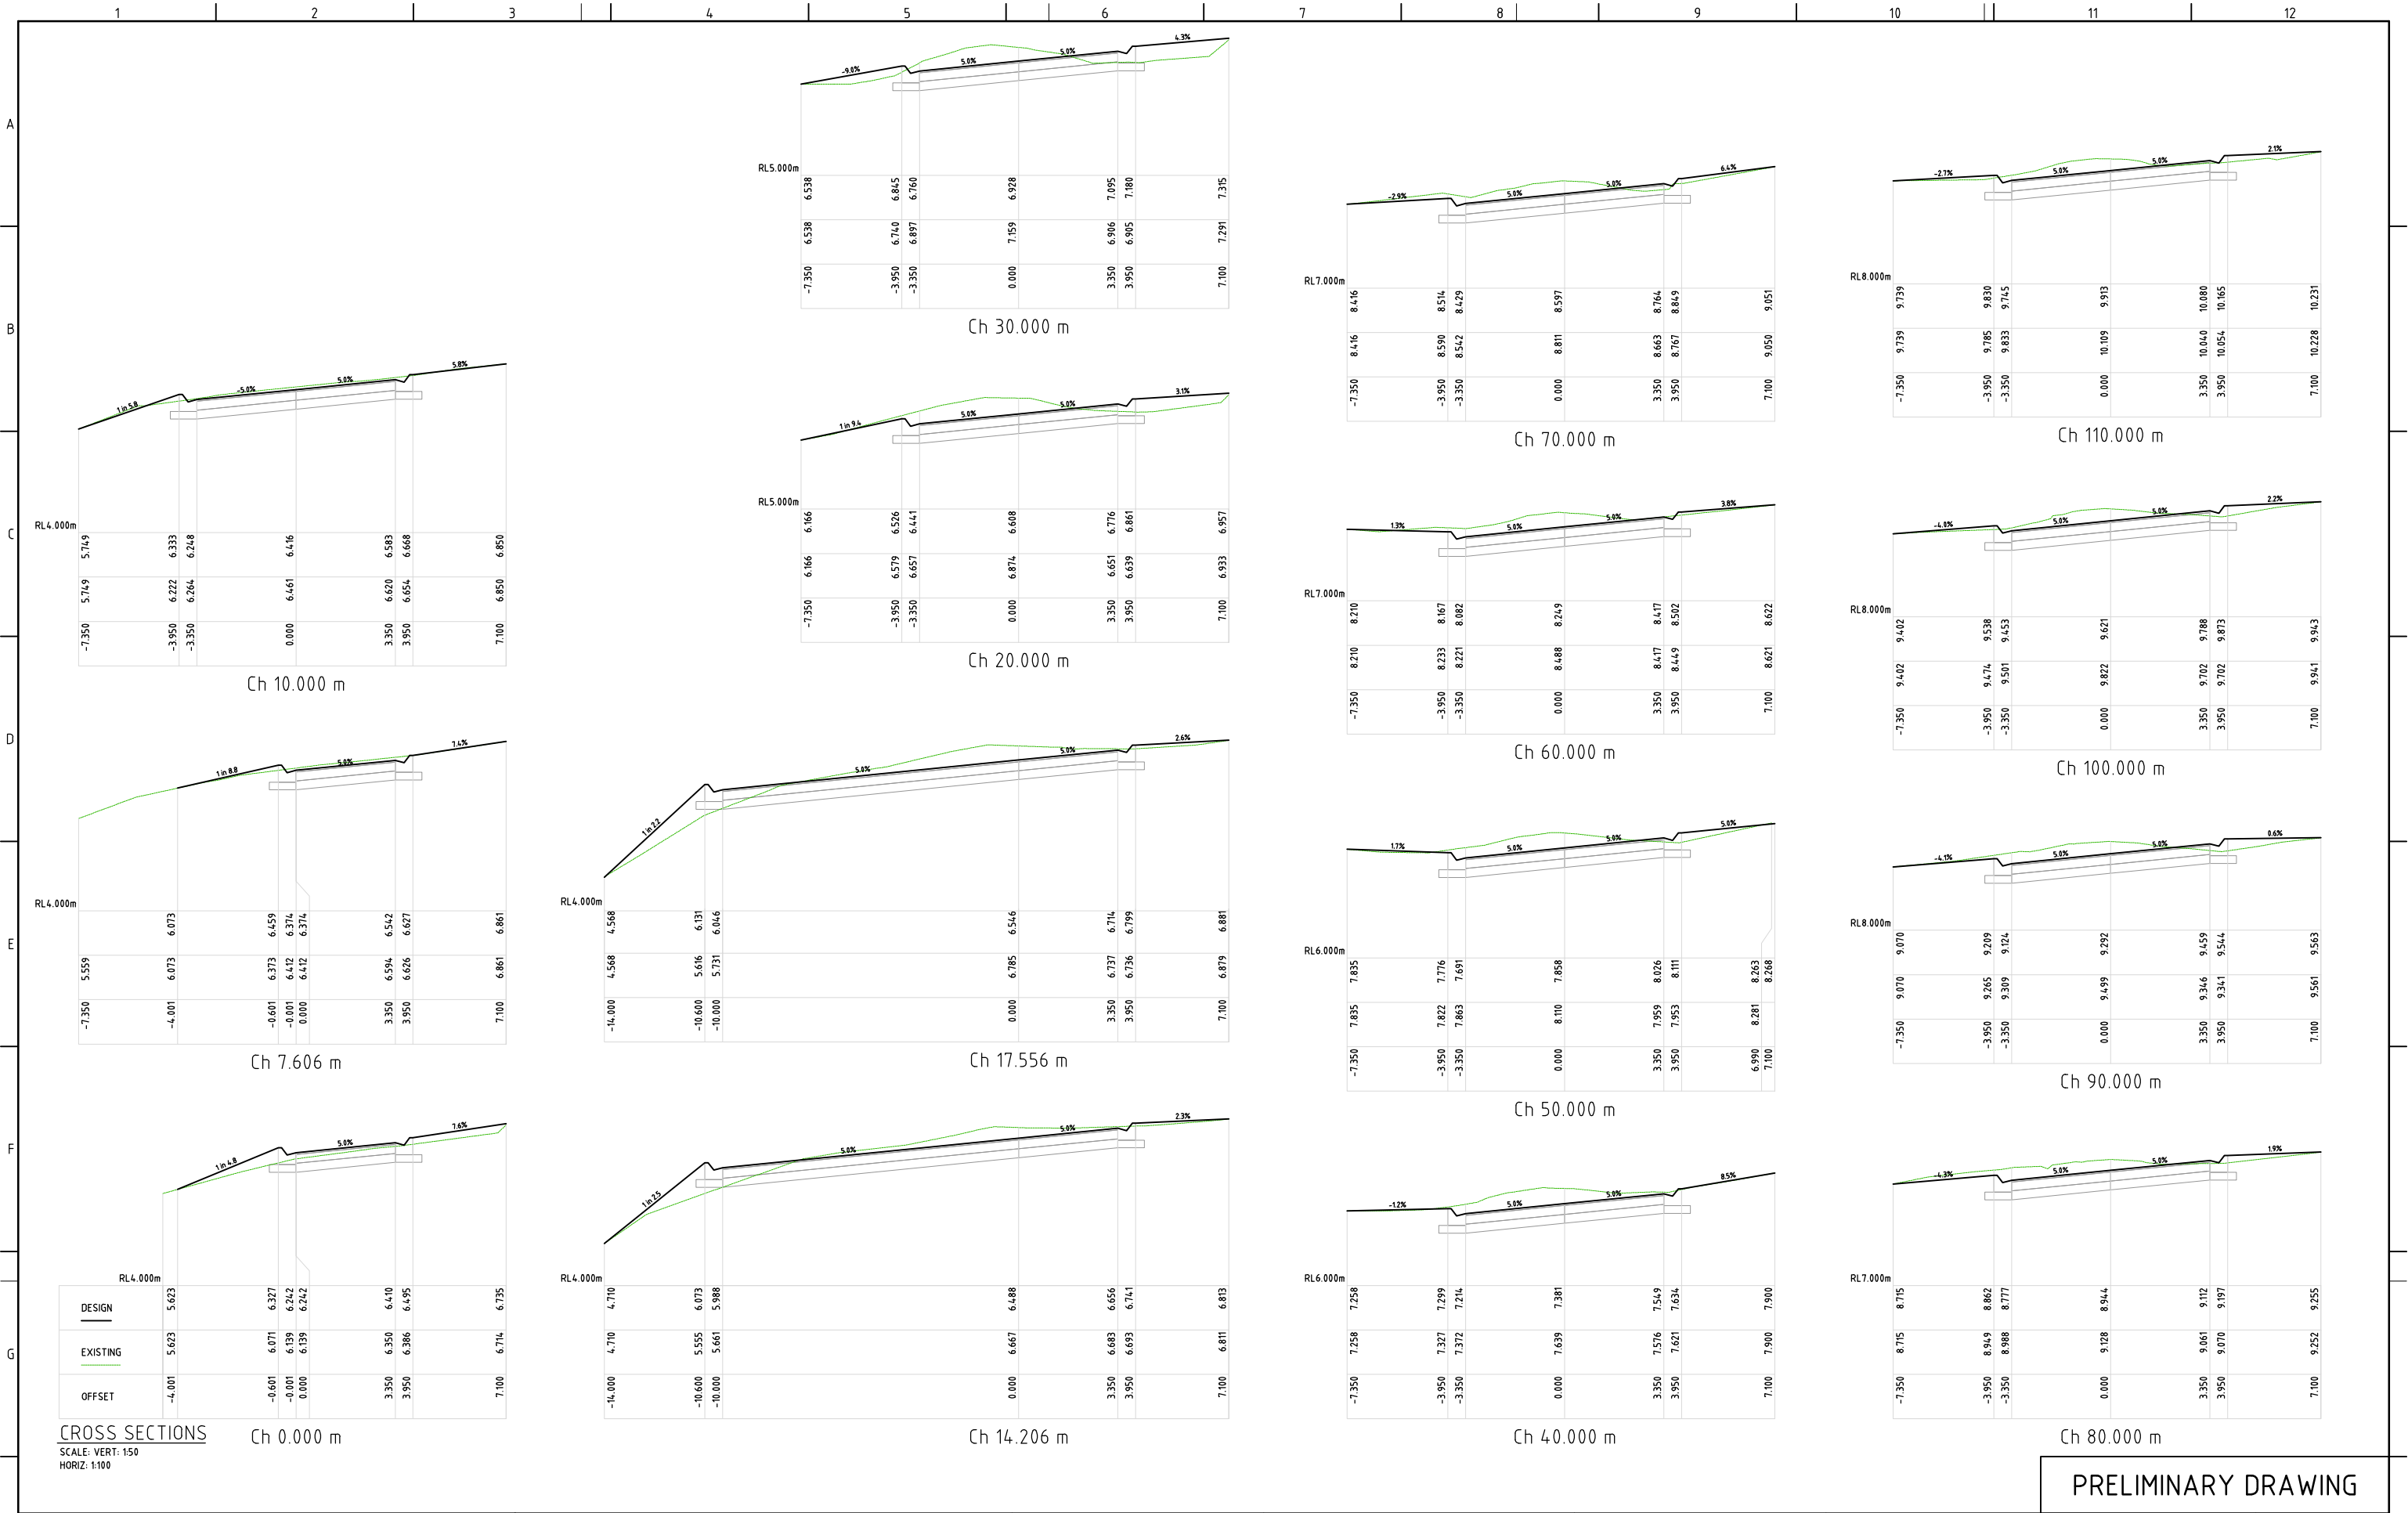

CROSS SECTIONS SCALE: VERT: 1:50 HORIZ: 1:100				PRELIMINARY DRAWING			
REFERENCES: Co-ordinate datum MGA 94 ZONE 55 Level datum AHD Directory MELWAY Map Cad File & Ext. 2021070 Welfare Trauma				Designed: A.OBERG Date: 20/4/2023 Checked: Date: Co-ordinator: Date: Registered Date: Horiz: Vert:			
DO NOT SCALE THIS DRAWING USE ONLY DIMENSIONS SHOWN COPYRIGHT OF CITY OF GREATER GEELONG				GEELONG DESIGN UNIT ENGINEERING SERVICES Wodanurrung Country, 137-149 Mercer Street, Geelong PO Box 104, Geelong, Vic 3220 - Phone (03) 5272-5272 engineeringplans@geelongcity.vic.gov.au			
PROJECT TITLE: WELFARE, TRAUMA AND GOODWILL ROAD CONSTRUCTION SRC				PROJECT No. PRJ-22-17			
DRAWING TITLE: PORTARLINGTON TRAUMA CROSS SECTIONS				DRAWING No. 2021070 WTG			
				REVISION No. PA			
				SHEET OF 10 13			

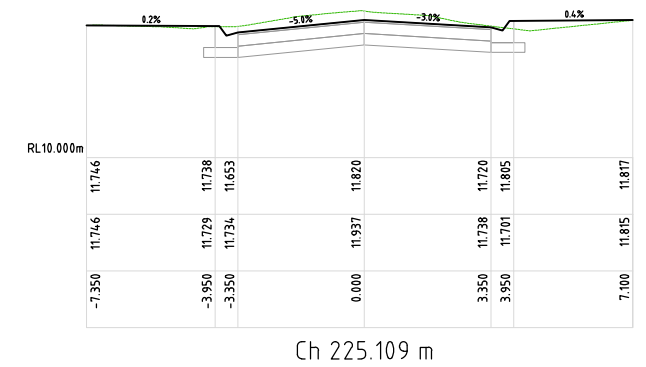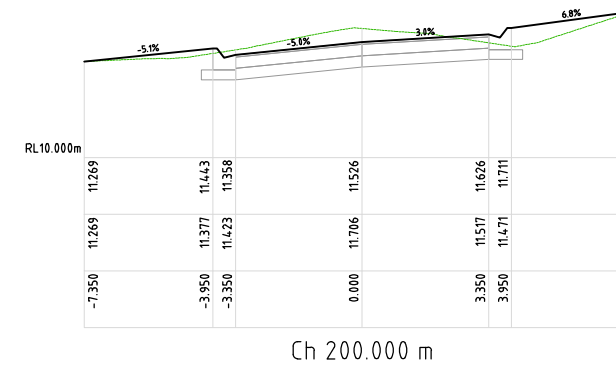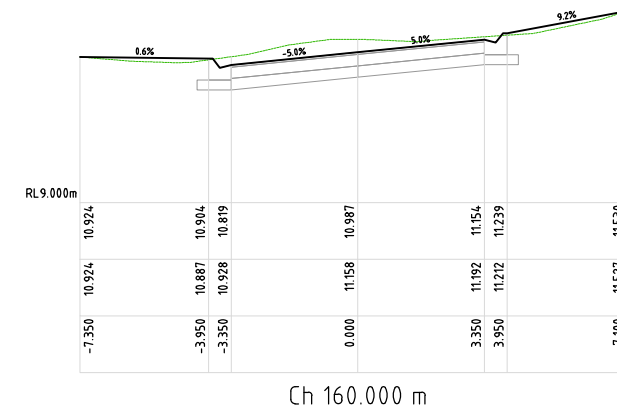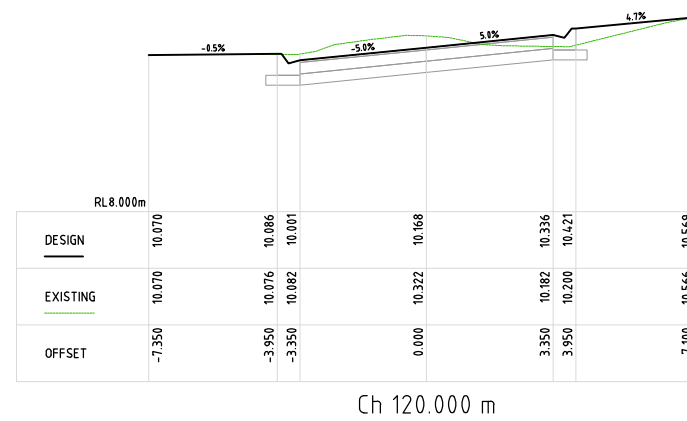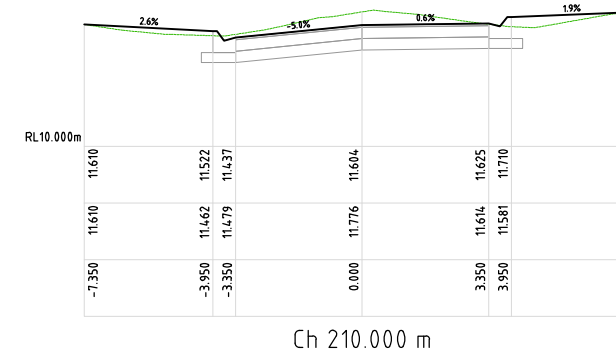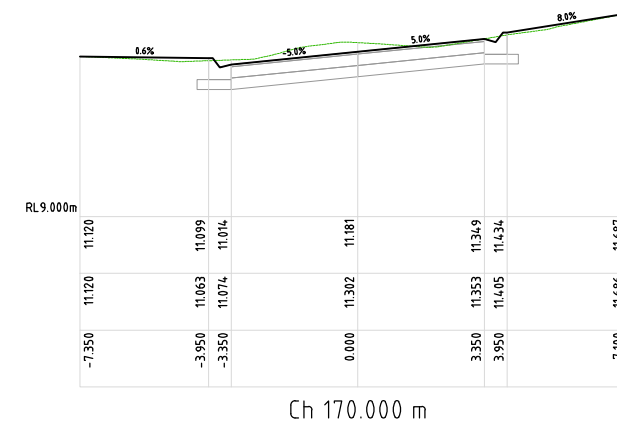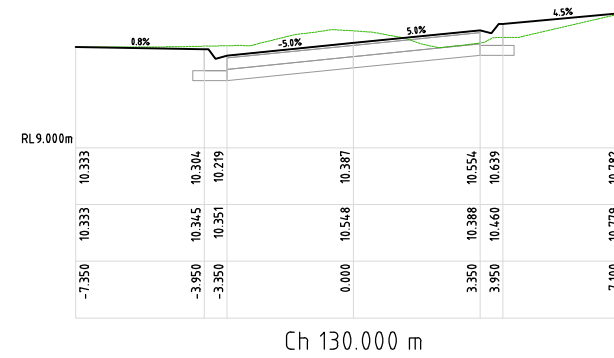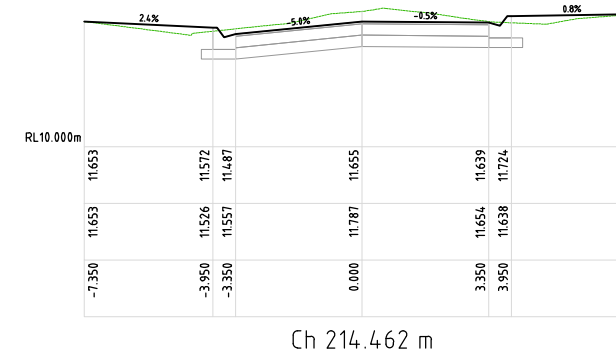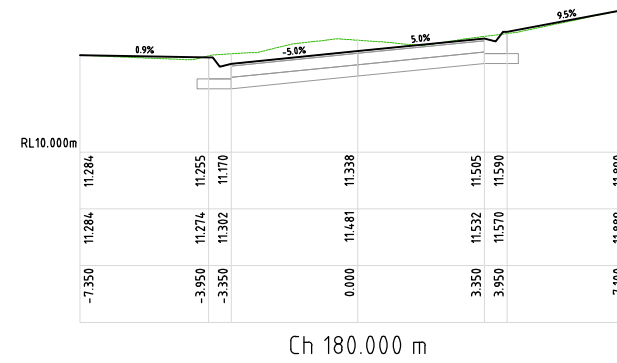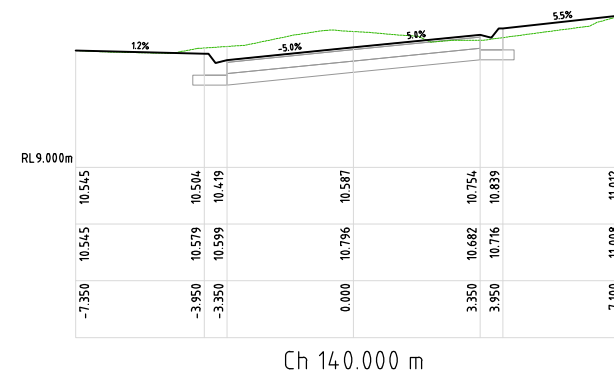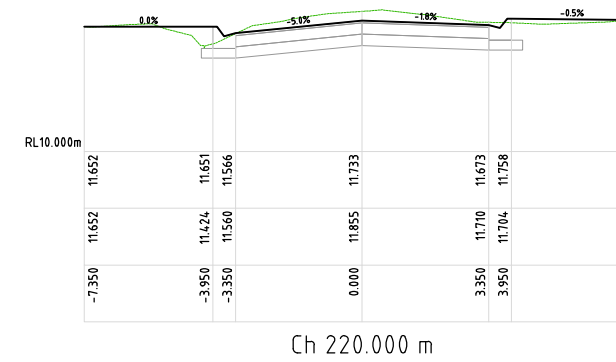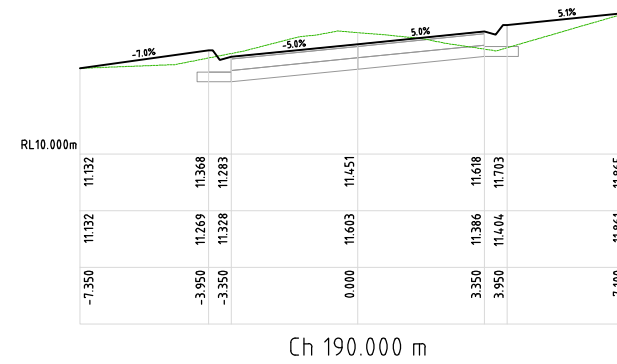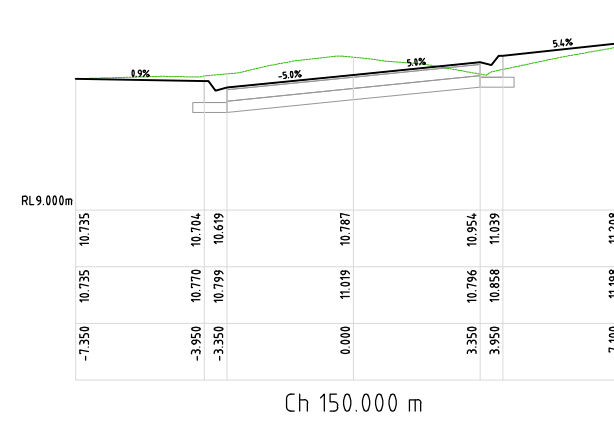


CROSS SECTIONS

SCALE:
HORIZ: 1:100
VERT: 1:50

[illegible]

REFERENCES:
Co-ordinate datum MGA 94 ZONE 55
Level datum AHD
Directory MELWAY Map
Cad File & Ext. 2021070 Welfare Trauma
DO NOT SCALE THIS DRAWING
USE ONLY DIMENSIONS SHOWN
COPYRIGHT OF CITY OF GREATER GEELONG

 Designed: A. OBERG	Date: 20/4/2023
Checked:	Date:
Co-ordinator:	Date:
Registered Goodfieldwg	Date:
Horiz: 	SIZE:
Vert: 	



PROJECT TITLE: WELFARE, TRAUM AND GOODWILL ROAD CONSTRUCTION SRC
DRAWING TITLE: PORTARLINGTON TRAUM CROSS SECTIONS

PRELIMINARY DRAWING

PROJECT No.		PRJ-22-17	
DRAWING No.		2021070 WTG	
REVISION No.		PA	
SHEET	OF	11	13

