

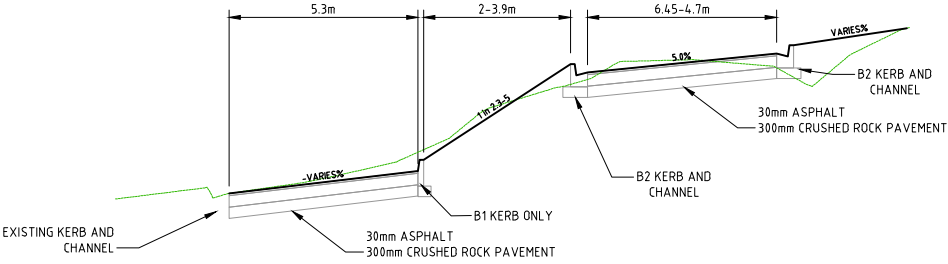



ROAD CONSTRUCTION
SPECIAL RATES AND CHARGES SCHEME
WILLIS ST, PARK ST, LANGDON ST AND
HARDING ST
PORTARLINGTON

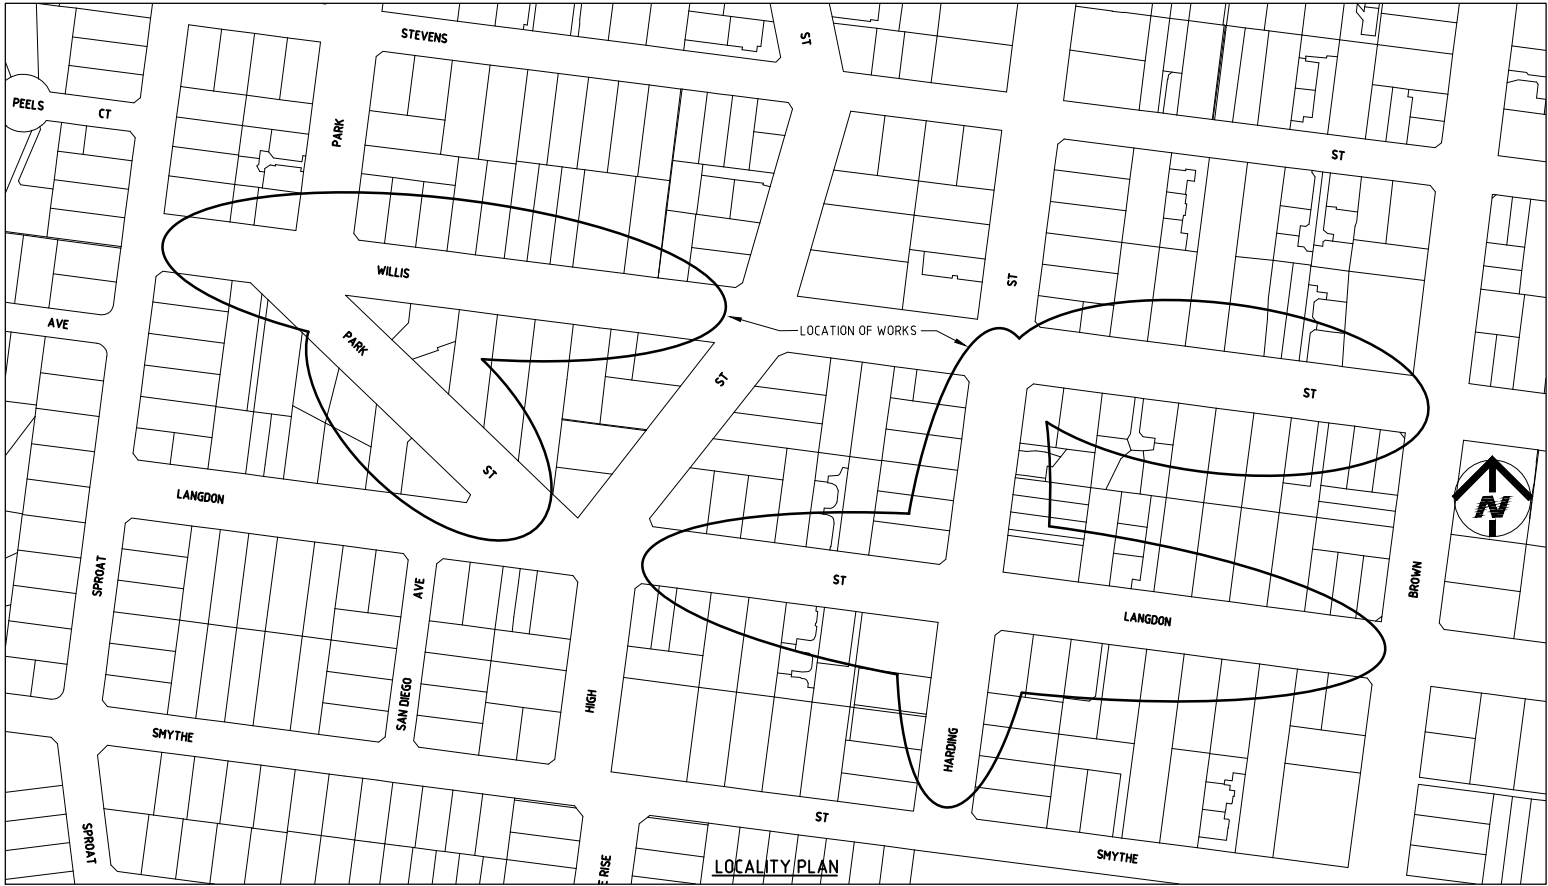

TYPICAL SECTION WILLIS ST - PARK ST TO HIGH ST

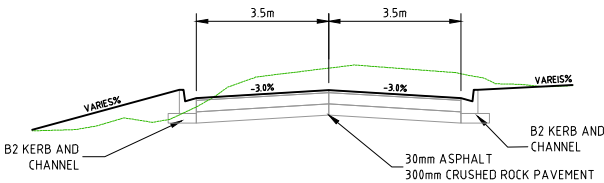


TYPICAL SECTION WILLIS ST - SPROAT ST TO PARK ST AND HARDING ST TO BROWN ST
TYPICAL SECTION PARK ST - WILLIS ST TO LANGDON ST
TYPICAL SECTION LANGDON ST - HIGH ST TO BROWN ST
TYPICAL SECTION HARDING ST - SMYTH ST TO WILLIS ST

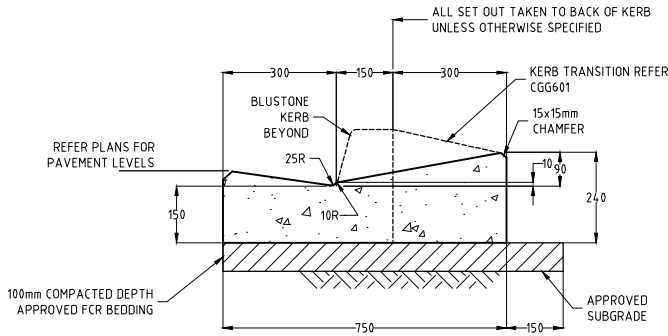


DRIVEWAY LAYBACK TYPICAL SECTION

SCALE 1:10

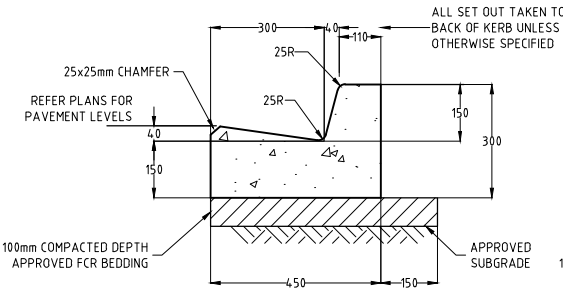

B2 KERB AND CHANNEL TYPICAL SECTION

SCALE 1:10

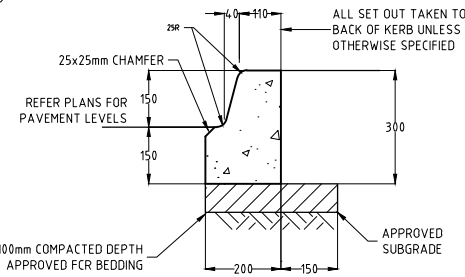


B1 KERB ONLY

SCALE 1:10

PRELIMINARY DRAWING












								REFERENCES:				Designed: A.OBERG				Date: 15/5/2023				 DESIGN UNIT ENGINEERING SERVICES Level 5 100 Brougham St Geelong – PO Box 104 Geelong 3220 Phone (03) 5272-4345 Fax (03) 5272-4855	PROJECT TITLE:				PROJECT No.	
								Co-ordinate datum MGA 94 ZONE 55				Drawn:				Date:					ROAD CONSTRUCTION SPECIAL CHARGE SCHEME				PRJ-22-17	
								Level datum AHD				Checked:				Date:					CENTRAL ROADS, PORTARLINGTON				DRAWING No.	
								Directory MELWAY Map				Co-ordinator:				Date:					WILLIS ST				REVISION No.	
								Cad File & Ext. MGA94 Zone 55 AHD 201070 inc 2009105B.mjaB.dwg				DO NOT SCALE THIS DRAWING USE ONLY DIMENSIONS SHOWN COPYRIGHT OF CITY OF GREATER GEELONG				Horiz: 					SIZE:				COVER SHEET. LOCALITY MAP AND DETAILS				PA	
												Vert:												SHEET 1 OF 24	
1				1				1	</			

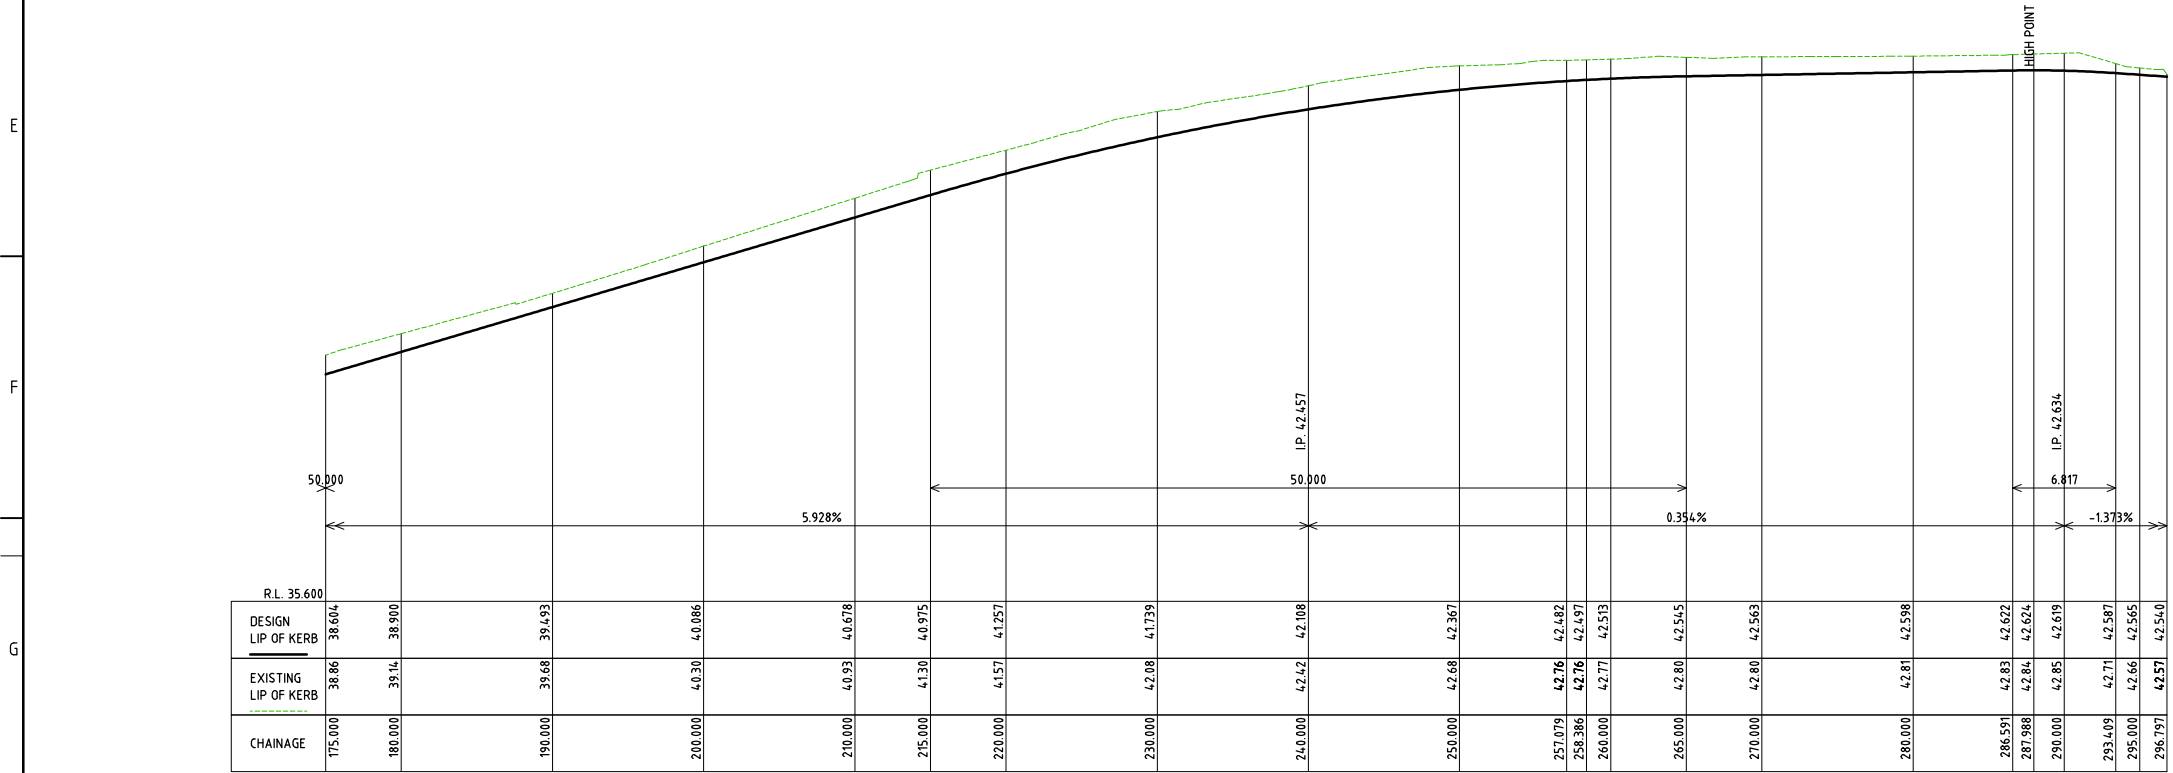

LONGITUDINAL SECTION
WILLIS DCL Ch 175.000 to Ch 296.797
SCALE: HORIZONTAL 1:250 VERTICAL 1:50

PRELIMINARY DRAWING




										REFERENCES:										Designed: A.OBERG										Date: 15/5/2023										 DESIGN UNIT ENGINEERING SERVICES Level 5 100 Brougham St Geelong – PO Box 104 Geelong 3220 Phone (03) 5272-4345 Fax (03) 5272-4855										PROJECT TITLE:																				PROJECT No.	
										Co-ordinate datum MGA 94 ZONE 55										Drawn:										Date:																				ROAD CONSTRUCTION SPECIAL CHARGE SCHEME																				PRJ-22-17	
										Level datum AHD										Checked:										Date:																				CENTRAL ROADS, PORTARLINGTON																				DRAWING No.	
										Directory MELWAY Map										Co-ordinator:										Date:																				WILLIS ST																				2021070-D03	
										Cad File & Ext. MGA94 Zone 55 AHD 201070 inc 2009105B.mjoB.dwg																				Date:																				LAYOUT AND LONGSECTION																				REVISION No.	
										DO NOT SCALE THIS DRAWING USE ONLY DIMENSIONS SHOWN COPYRIGHT OF CITY OF GREATER GEELONG										Horiz:																				SIZE:																														PA	
																				Vert:	SHEET OF	
	3 24	
1 1 1	

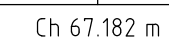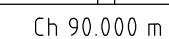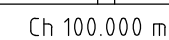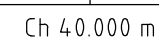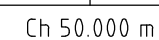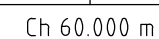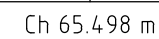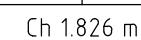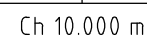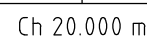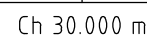

SCALE:
HORIZ: 1:100
VERT: 1:50

17/5/2023 10:37 AM





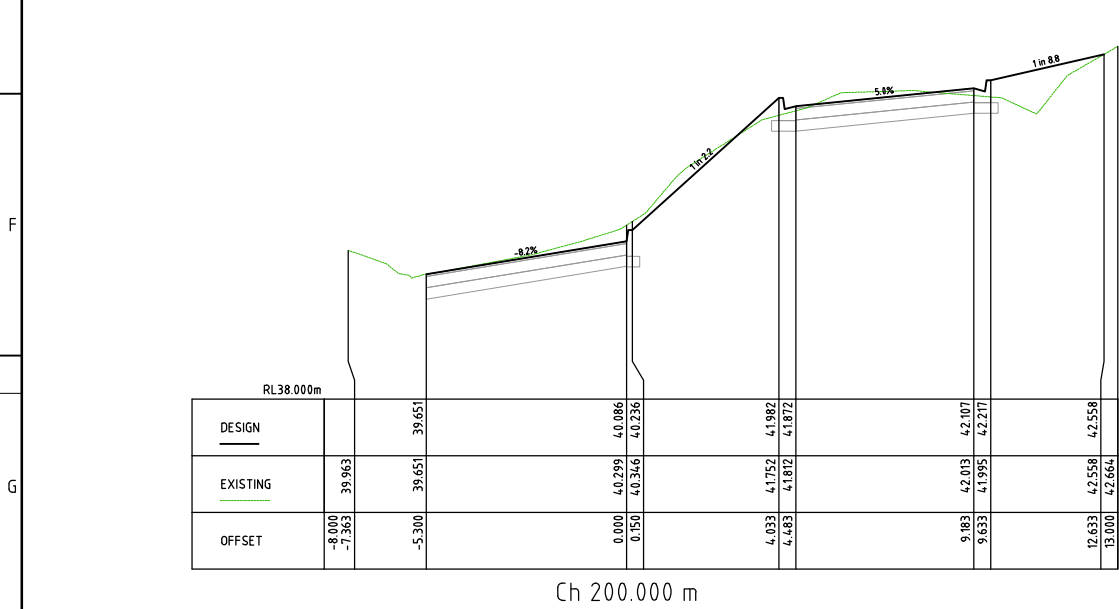
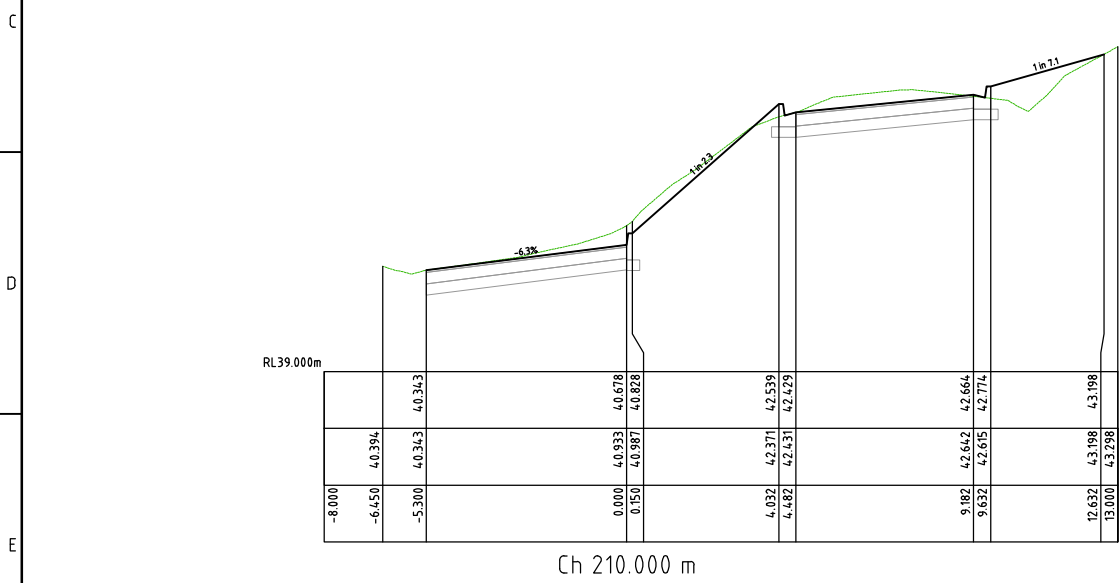
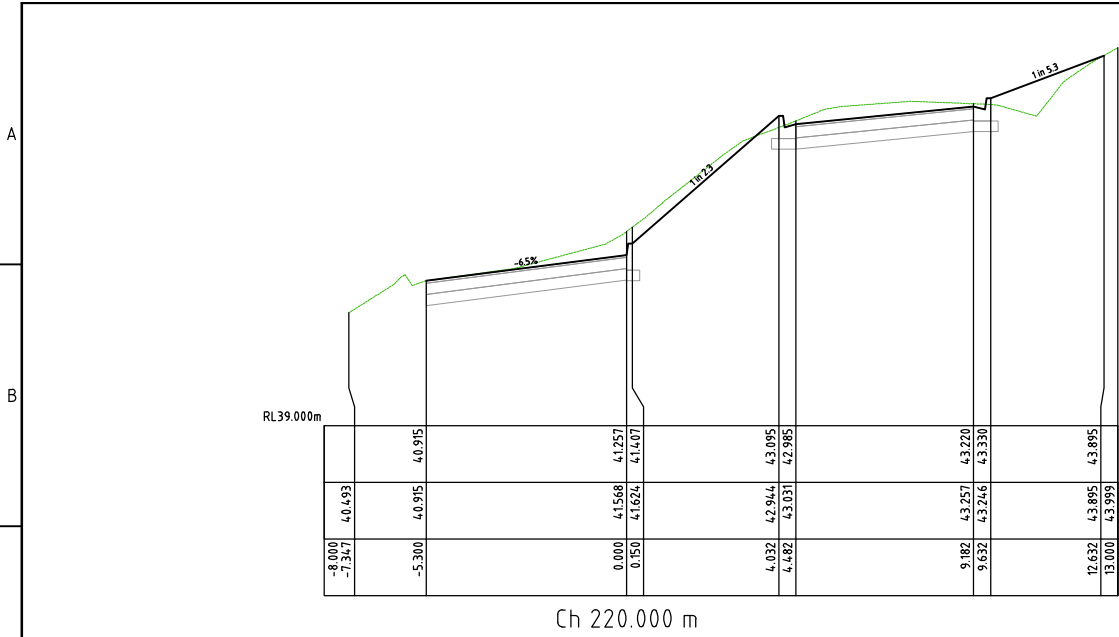


CROSS SECTIONS

SCALE:
HORIZ: 1:100
VERT: 1:50

1	1	1
VER	APPD.	DATE
AMENDMENT		
VER	APPD.	DATE
AMENDMENT		

17/5/2023 10:37 AM

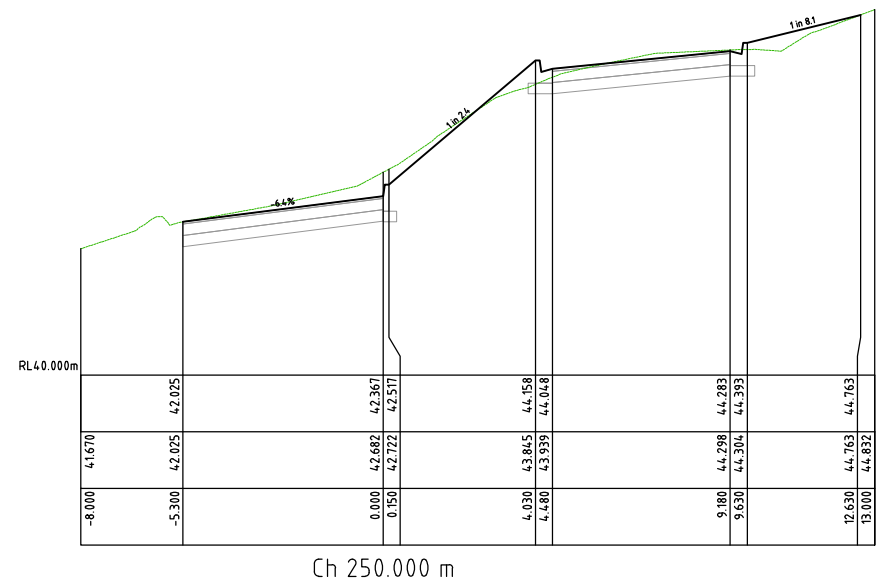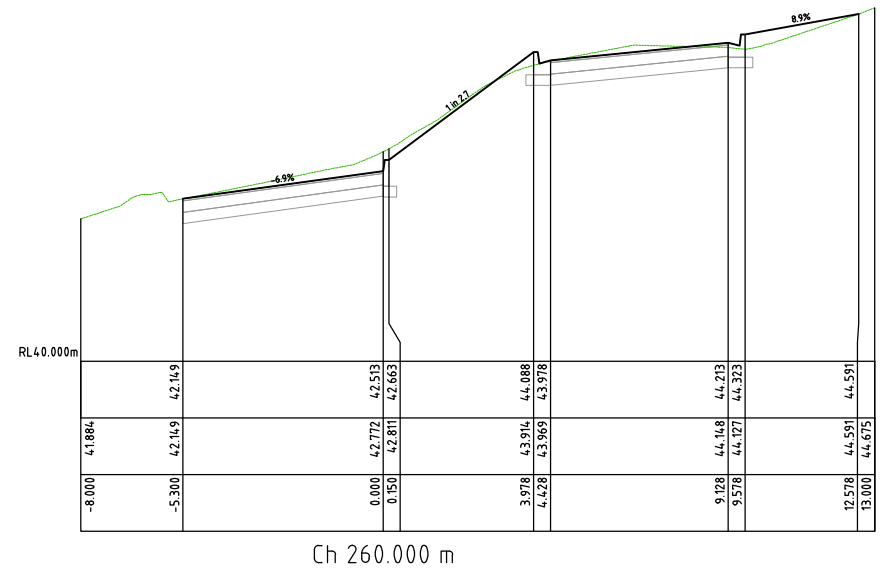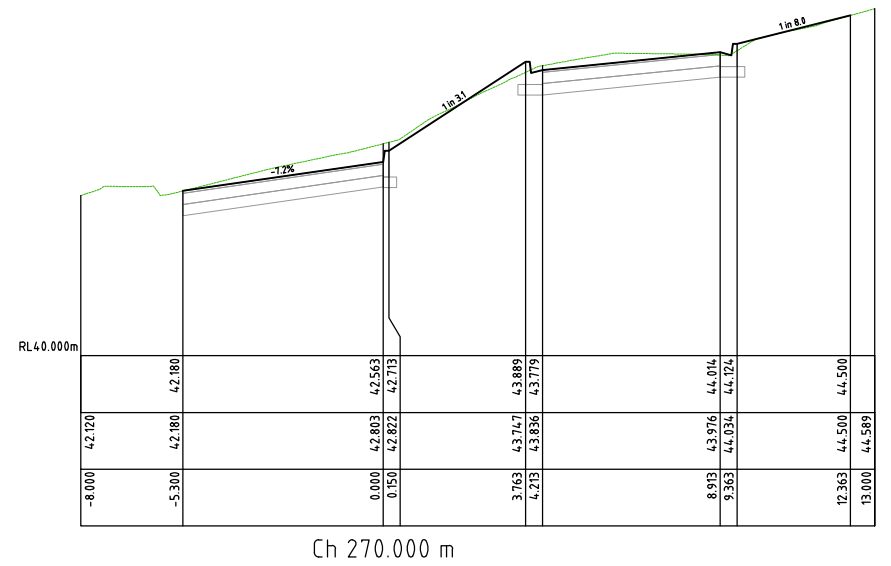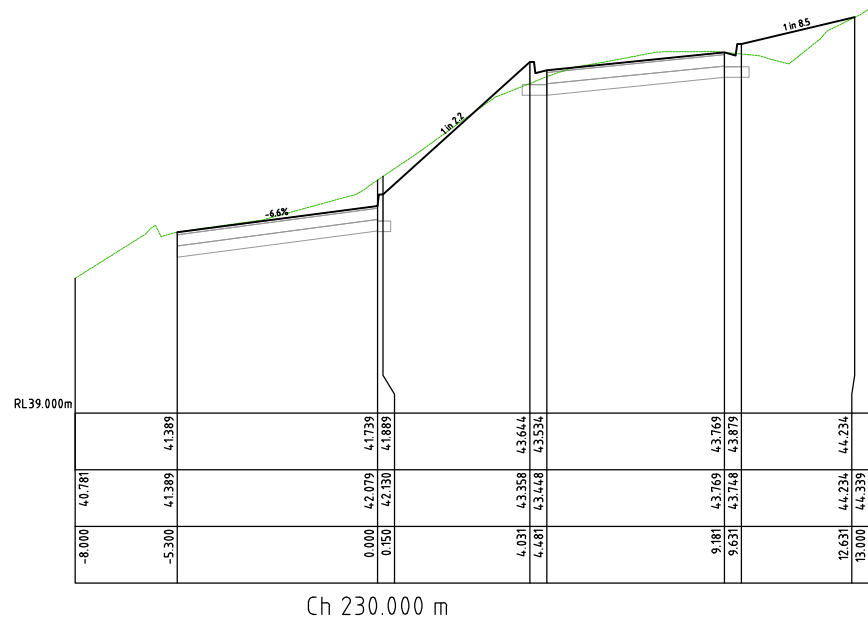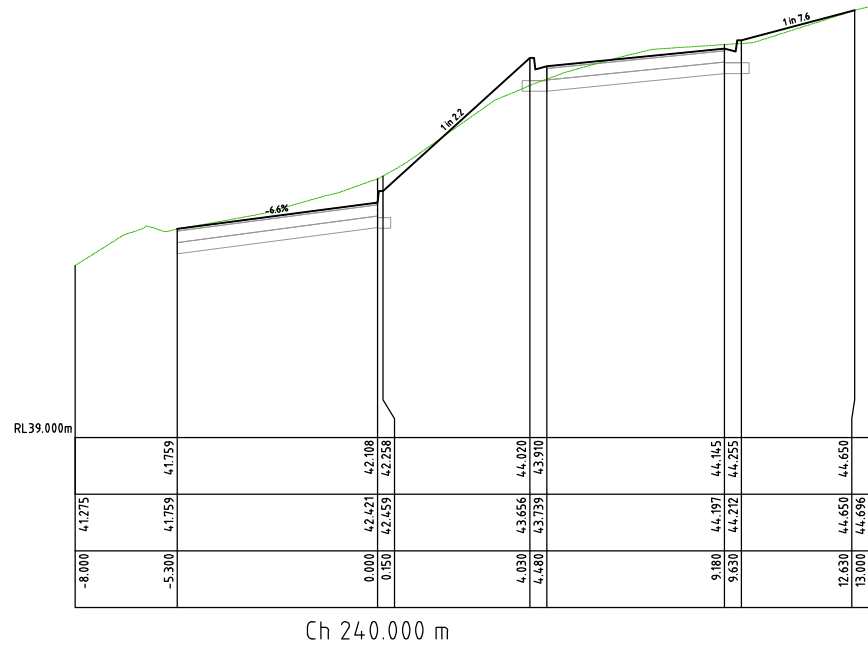

PRELIMINARY DRAWING


REFERENCES:
Co-ordinate datum MGA 94 ZONE 55
Level datum AHD
Directory MELWAY Map
Cad File & Ext. MGA94 Zone 55 AHD 201070 inc 2009105B.mjoB.dwg
DO NOT SCALE THIS DRAWING
USE ONLY DIMENSIONS SHOWN
COPYRIGHT OF CITY OF GREATER GEELONG

Designed: A.OBERG Date: 15/5/2023
Drawn: Date:
Checked: Date:
Co-ordinator: 1070 inc 2009105B.mjoB.dwg Date:
Horiz:
Vert:

DESIGN UNIT
ENGINEERING SERVICES
Level 5 100 Brougham St Geelong - PO Box 104 Geelong 3220
Phone (03) 5272-4345 Fax (03) 5272-4855

PROJECT TITLE:
ROAD CONSTRUCTION SPECIAL CHARGE SCHEME
CENTRAL ROADS, PORTARLINGTON
DRAWING TITLE:
WILLIS ST
CROSS SECTIONS

PROJECT No.
PRJ-22-17
DRAWING No.
2021070-D06
REVISION No.
PA
SHEET 6 OF 24

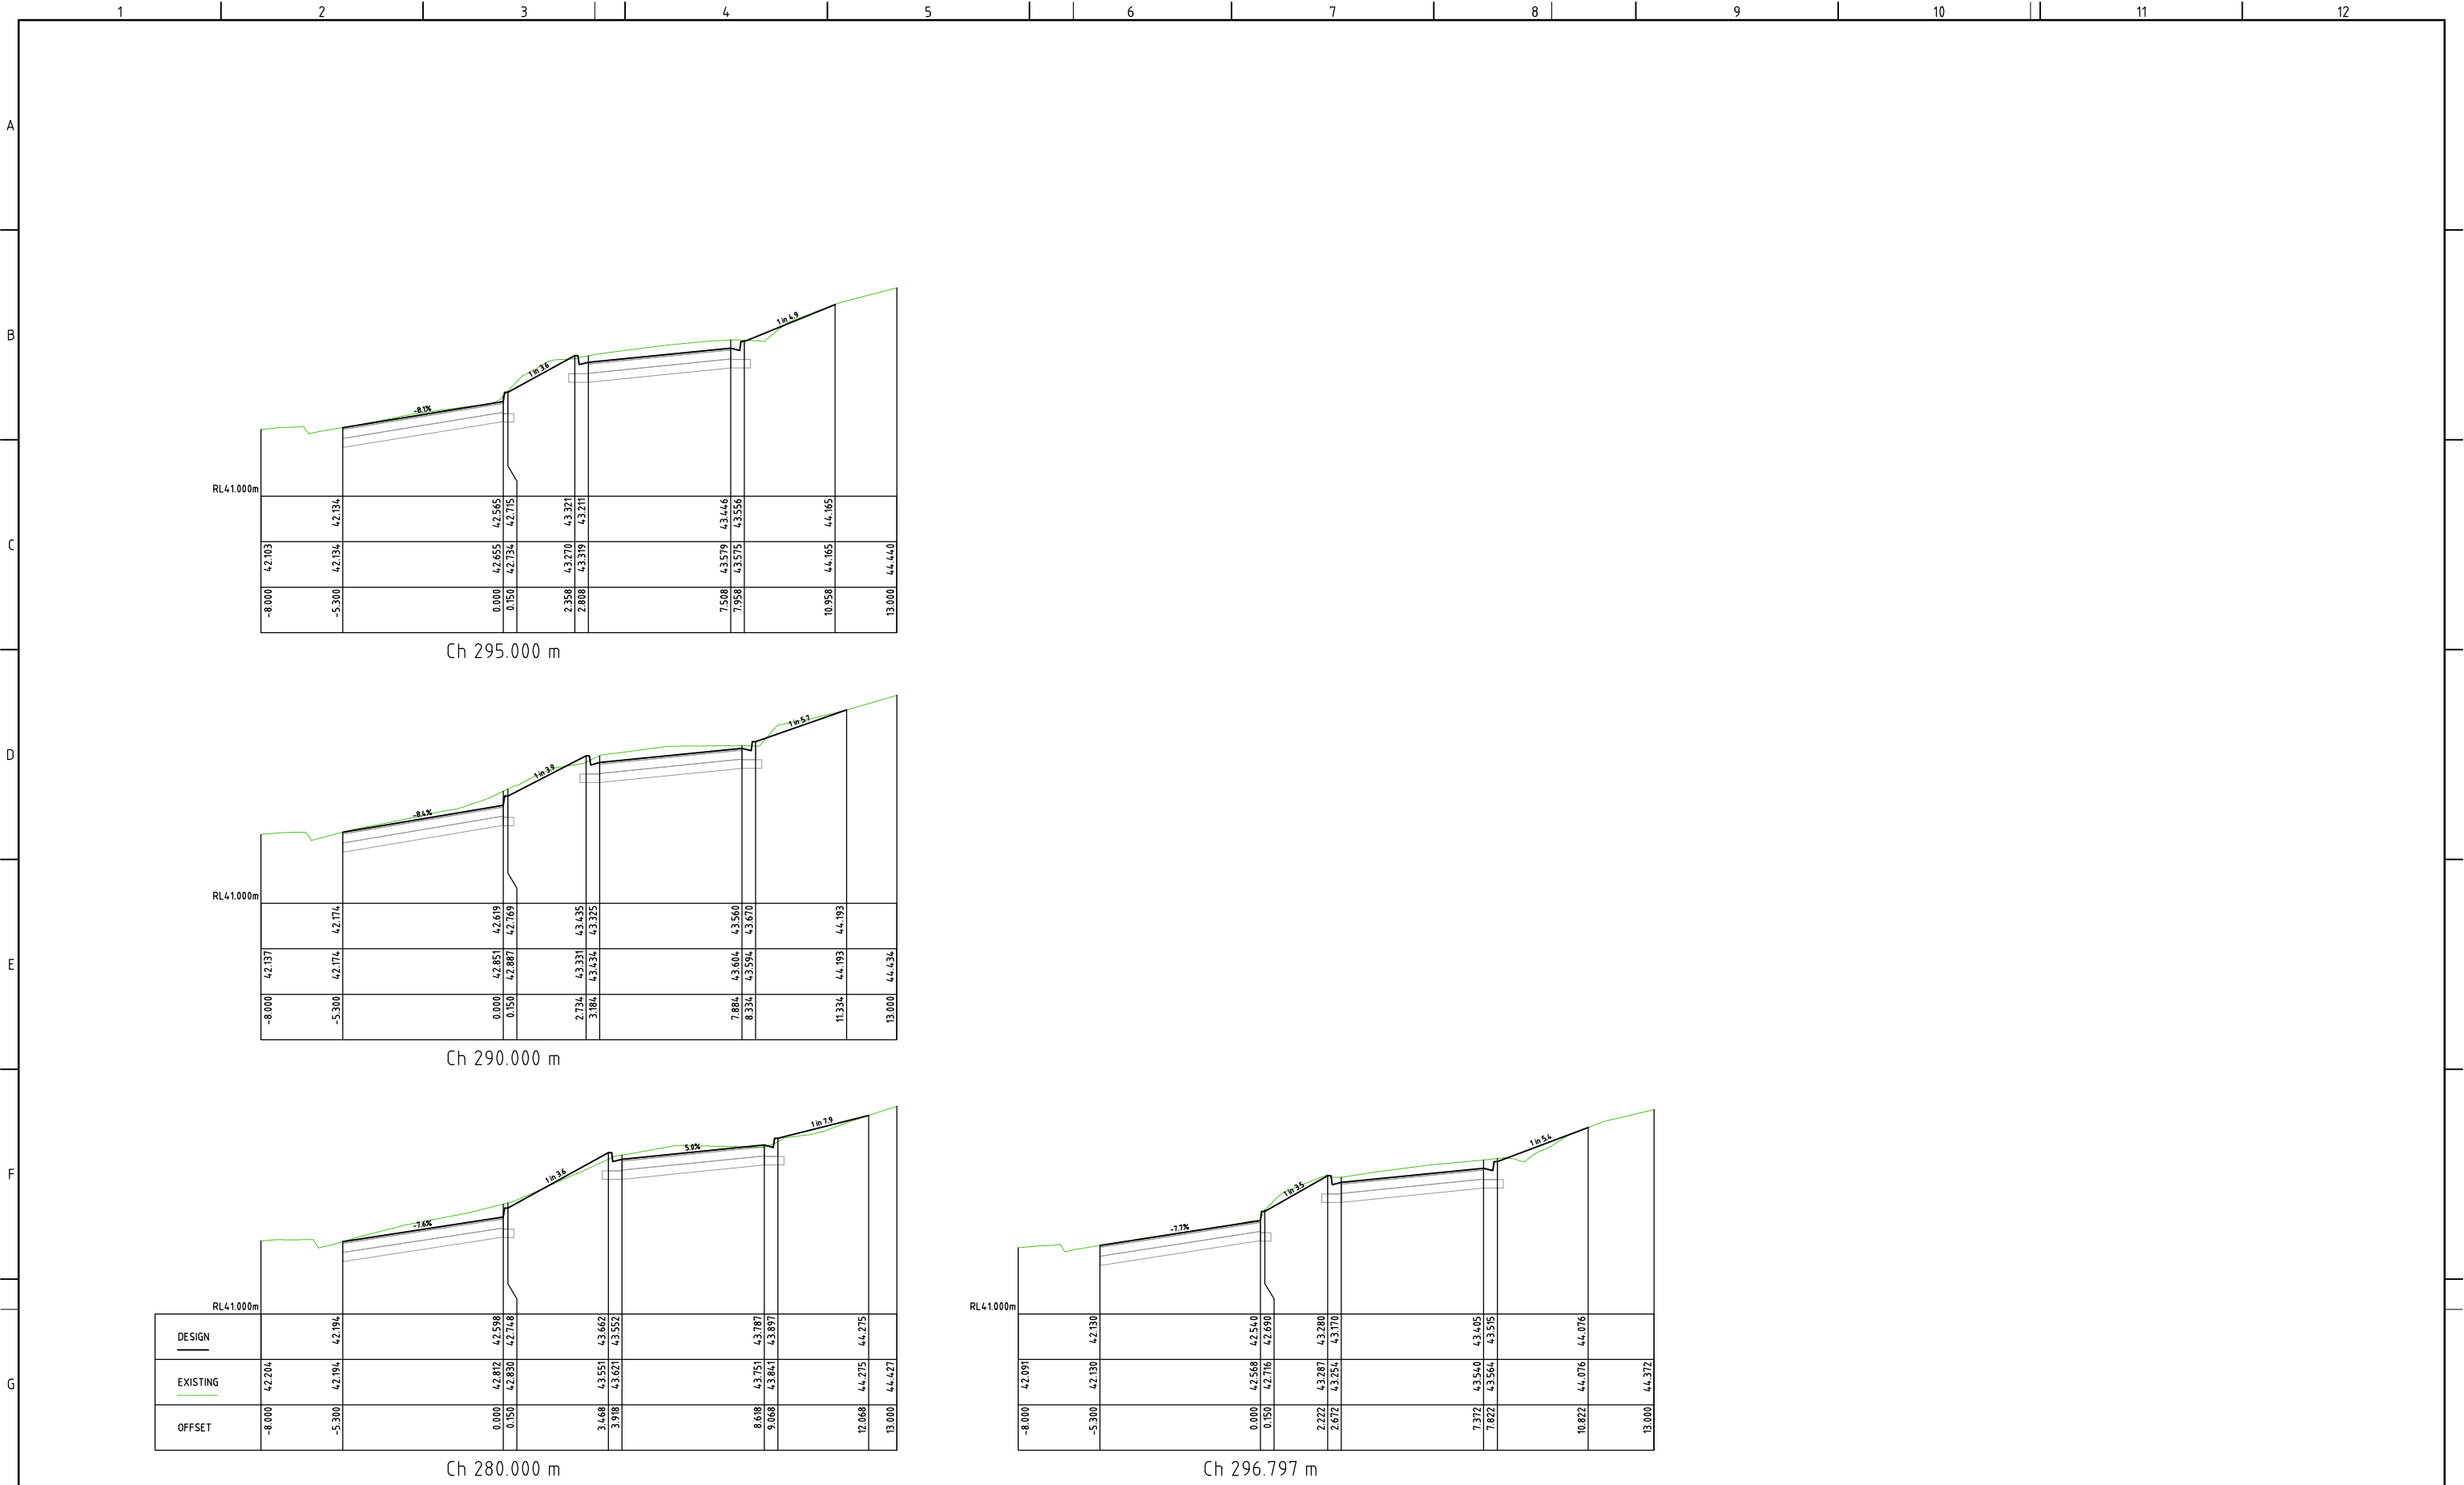


CROSS SECTIONS

SCALE:
HORIZ: 1:100
VERT: 1:50

PRELIMINARY DRAWING

				REFERENCES:				Designed: A.OBERG		Date: 15/5/2023		 DESIGN UNIT ENGINEERING SERVICES Level 5 100 Brougham St Geelong - PO Box 104 Geelong 3220 Phone (03) 5272-4345 Fax (03) 5272-4855		PROJECT TITLE:		PROJECT No.			
				Co-ordinate datum MGA 94 ZONE 55				Drawn:		Date:				ROAD CONSTRUCTION SPECIAL CHARGE SCHEME		PRJ-22-17			
				Level datum AHD				Checked:		Date:				CENTRAL ROADS, PORTARLINGTON		DRAWING No. 2021070-D07			
				Directory MELWAY Map				Co-ordinator:		Date:				WILLIS ST		REVISION No. PA			
				Cad File & Ext. MGA94 Zone 55 AHD 2021070 inc 2009105B.mjoB.dwg						Date:				CROSS SECTIONS		SHEET 7 OF 24			
				DO NOT SCALE THIS DRAWING USE ONLY DIMENSIONS SHOWN COPYRIGHT OF CITY OF GREATER GEELONG				Horiz: 		SIZE:									
								Vert:											
1				1				1				1				1			
VER APPD. DATE				AMENDMENT				VER APPD. DATE				AMENDMENT							
17/5/2023 10:37 AM																			

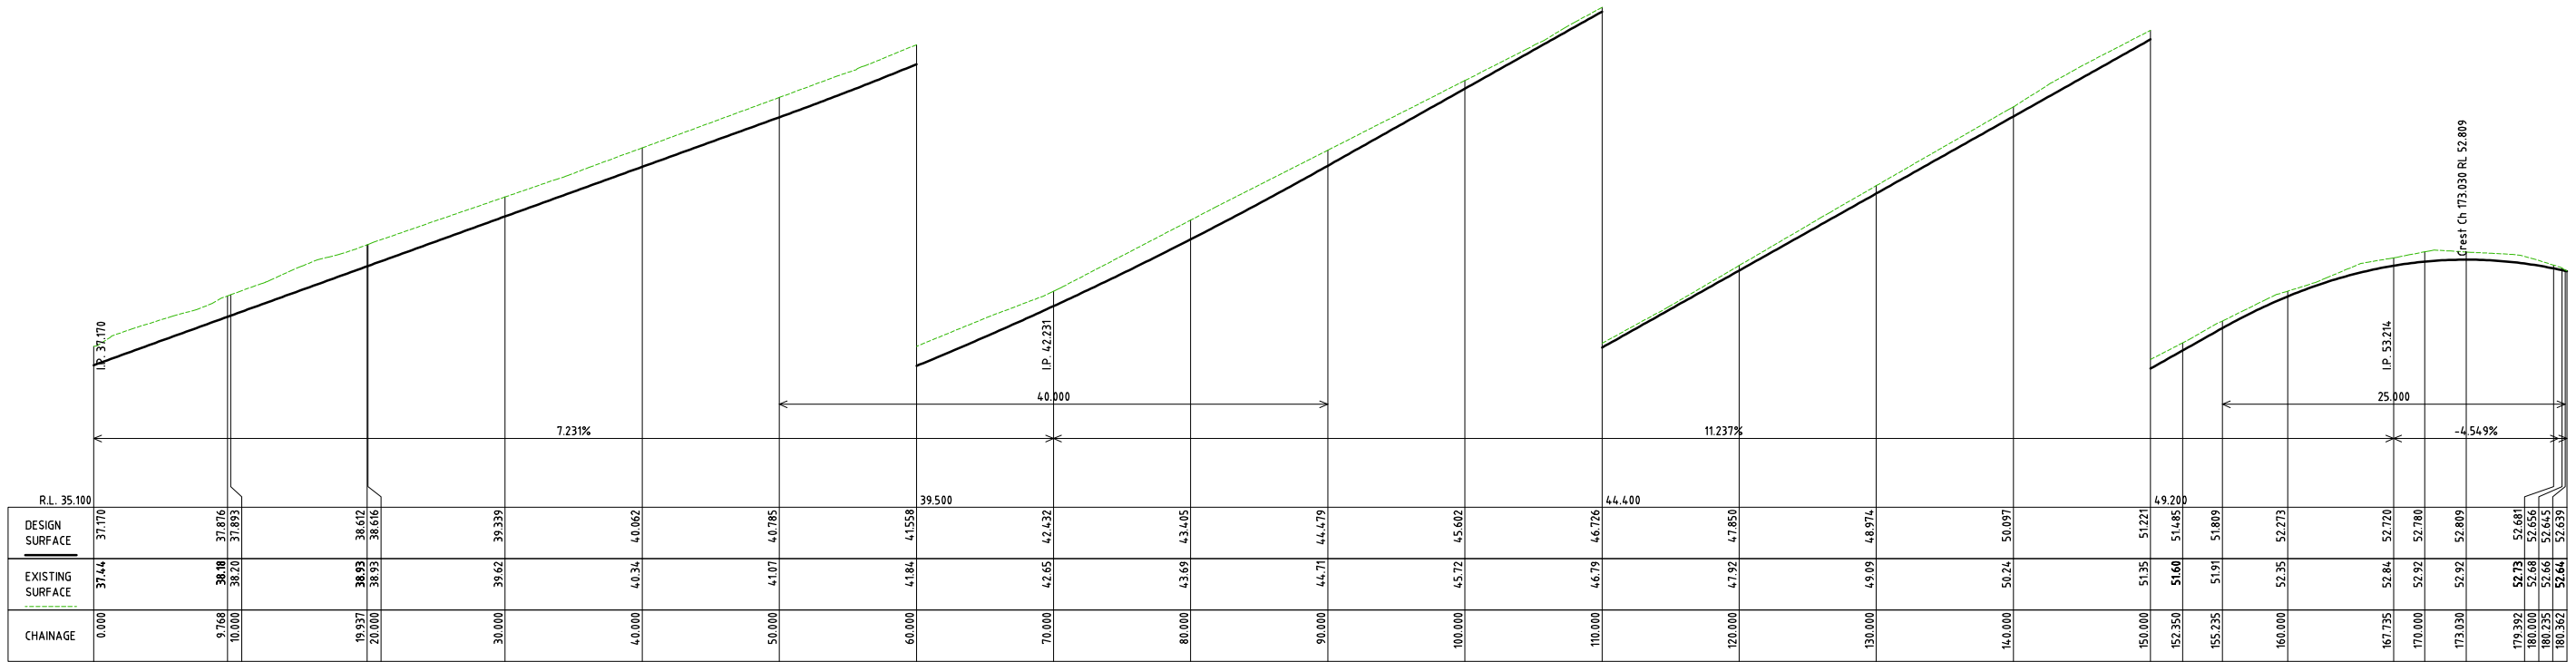

LONGITUDINAL SECTION
PARK RD Ch 0.000 to Ch 180.362
SCALES: HORIZONTAL 1:250 VERTICAL 1:50

PRELIMINARY DRAWING

VER	APPD.	DATE	AMENDMENT	VER	APPD.	DATE	AMENDMENT
1		1	1				
17/5/2023	10:37 AM						















REFERENCES:
Co-ordinate datum MGA 94 ZONE 55
Level datum AHD
Directory MELWAY Map
Cad File & Ext. MGA94 Zone 55 AHD 2021070 inc 2009105B.mjoB.dwg
DO NOT SCALE THIS DRAWING
USE ONLY DIMENSIONS SHOWN
COPYRIGHT OF CITY OF GREATER GEELONG

Designed: A.OBERG Date: 15/5/2023
Drawn: Date:
Checked: Date:
Co-ordinator: 1070 inc 2009105B.mjoB.dwg Date:
Horiz: 
Vert: 

GEELONG
DESIGN UNIT
ENGINEERING SERVICES
Level 5 100 Brougham St Geelong - PO Box 104 Geelong 3220
Phone (03) 5272-4345 Fax (03) 5272-4855

PROJECT TITLE:
ROAD CONSTRUCTION SPECIAL CHARGE SCHEME
CENTRAL ROADS, PORTARLINGTON
DRAWING TITLE:
PARK ST
LAYOUT AND LONGSECTION

PROJECT No.
PRJ-22-17
DRAWING No.
2021070-D08
REVISION No.
PA
SHEET 8 OF 24

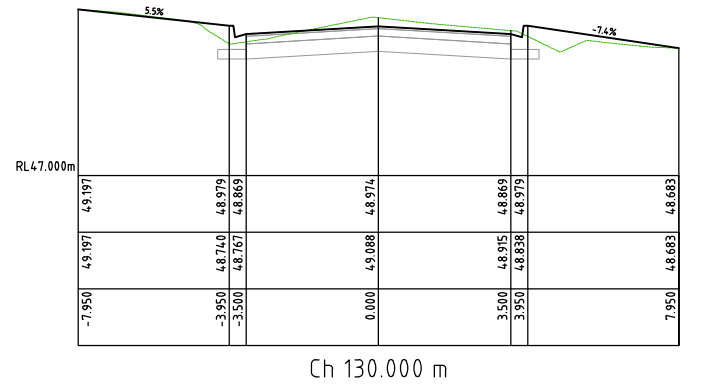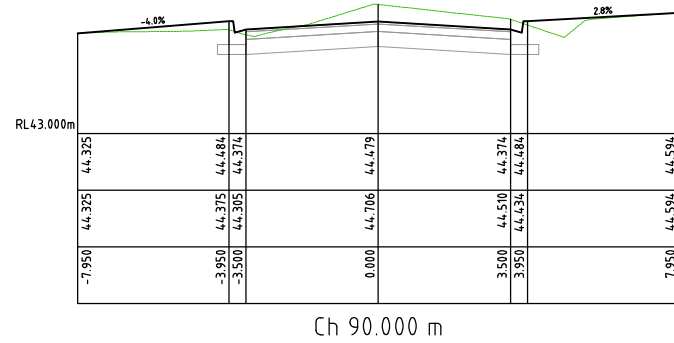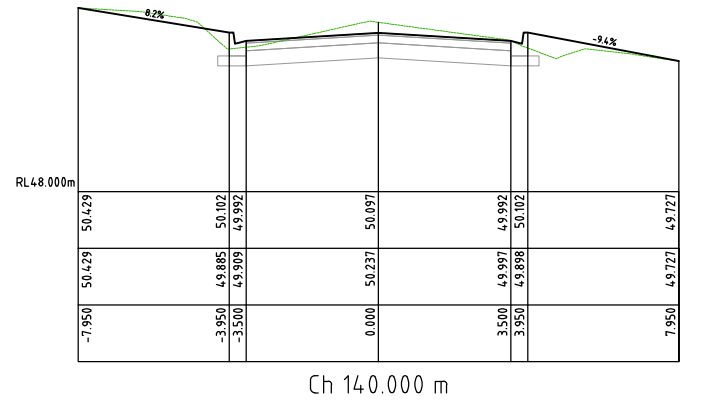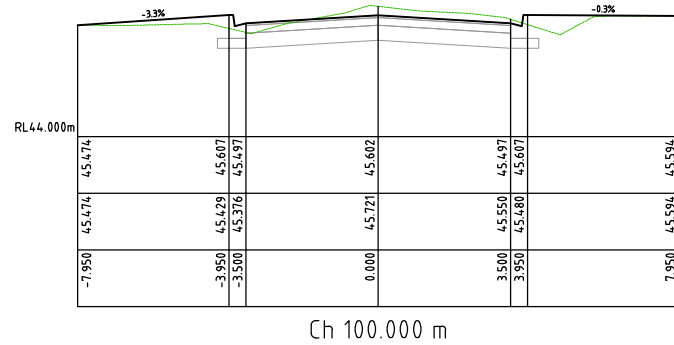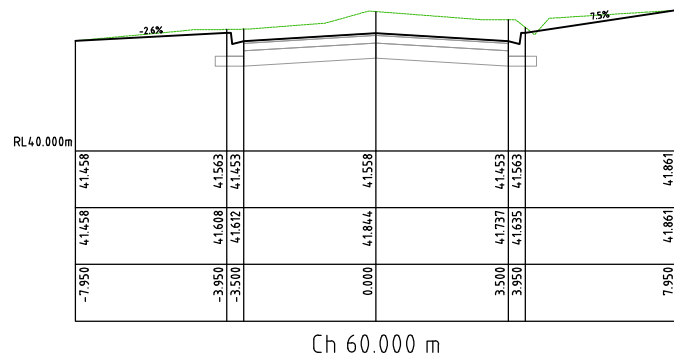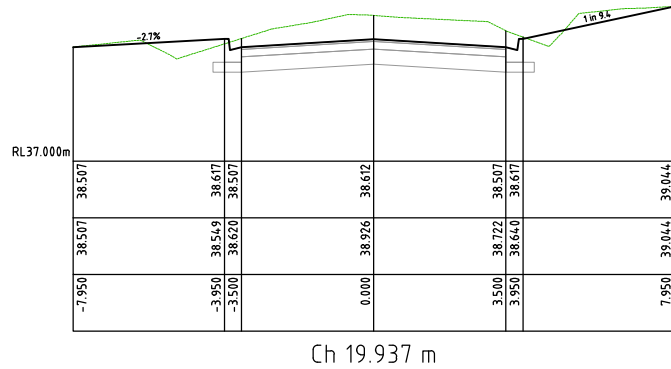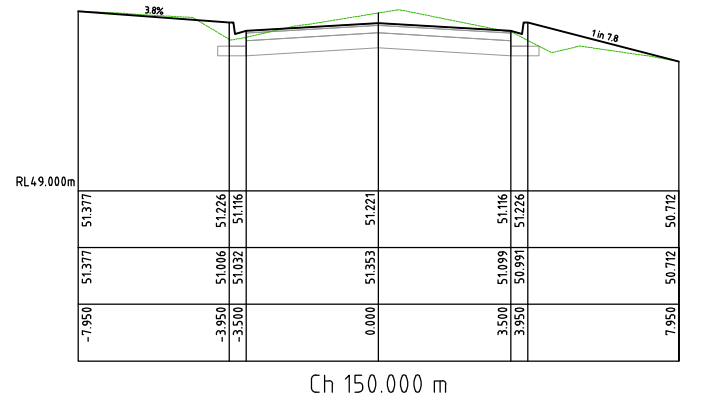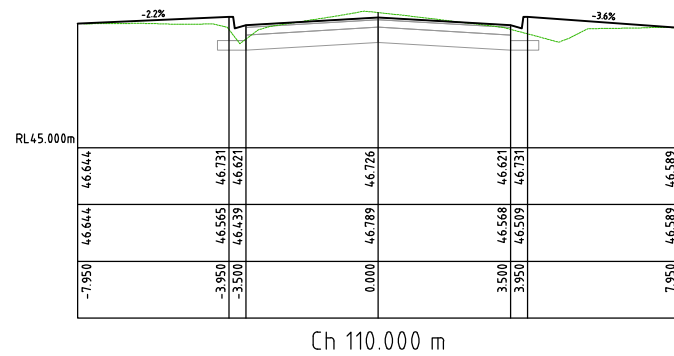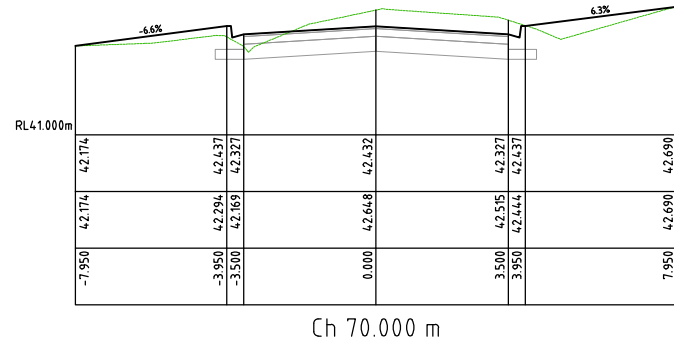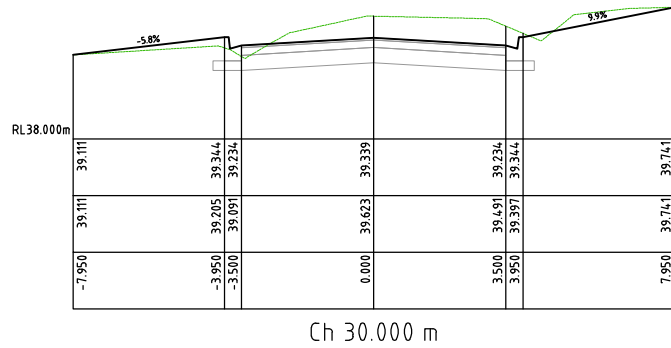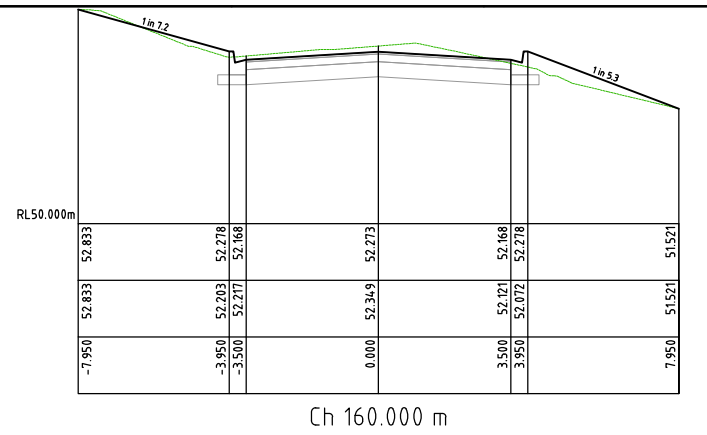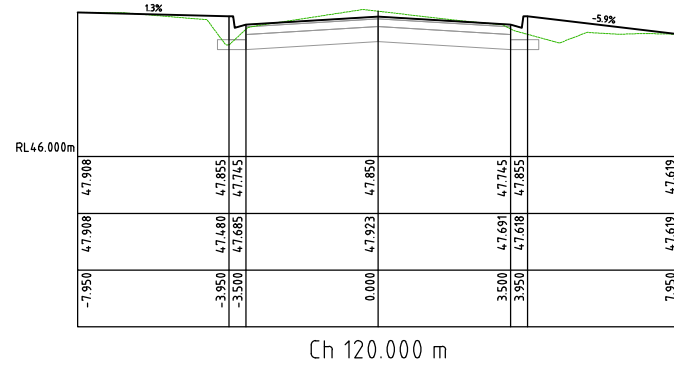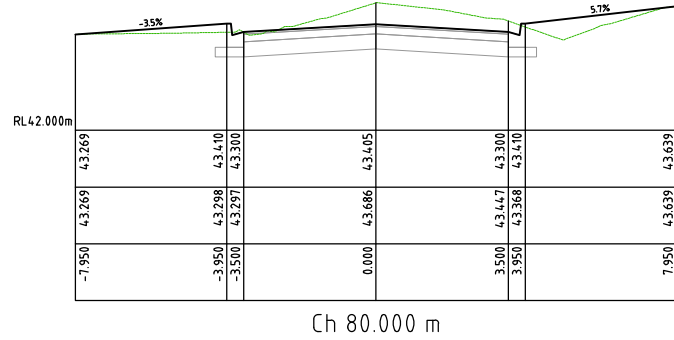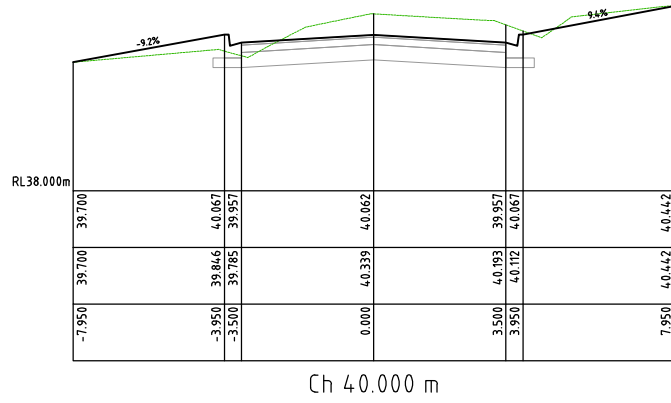

DESIGN	38.264	37.881	37.771	37.876	37.771	37.881	37.959
EXISTING	38.264	38.238	38.243	38.181	38.095	38.085	37.959
OFFSET	-7.950	-3.950	-3.500	0.000	3.500	3.950	7.950

CROSS SECTIONS

SCALE:
HORIZ: 1:100
VERT: 1:50

1	APPD.	DATE	AMENDMENT	1	APPD.	DATE	AMENDMENT
17/5/2023	10:37 AM						

REFERENCES:
Co-ordinate datum MGA 94 ZONE 55
Level datum AHD
Directory MELWAY Map
Cad File & Ext. MGA94 Zone 55 AHD 2021070 inc 2009105B.mjoB.dwg
DO NOT SCALE THIS DRAWING
USE ONLY DIMENSIONS SHOWN
COPYRIGHT OF CITY OF GREATER GEELONG


Designed: A.OBERG Date: 15/5/2023
Drawn: Date:
Checked: Date:
Co-ordinator: 2021070 inc 2009105B.mjoB.dwg Date:
Horiz: 
Vert: 

GEELONG
DESIGN UNIT
ENGINEERING SERVICES
Level 5 100 Brougham St Geelong - PO Box 104 Geelong 3220
Phone (03) 5272-4345 Fax (03) 5272-4855

PROJECT TITLE:
ROAD CONSTRUCTION SPECIAL CHARGE SCHEME
CENTRAL ROADS, PORTARLINGTON
DRAWING TITLE:
PARK ST
CROSS SECTIONS

PRELIMINARY DRAWING

















PROJECT No.
PRJ-22-17
DRAWING No.
2021070-D09
REVISION No.
PA
SHEET 9 OF 24

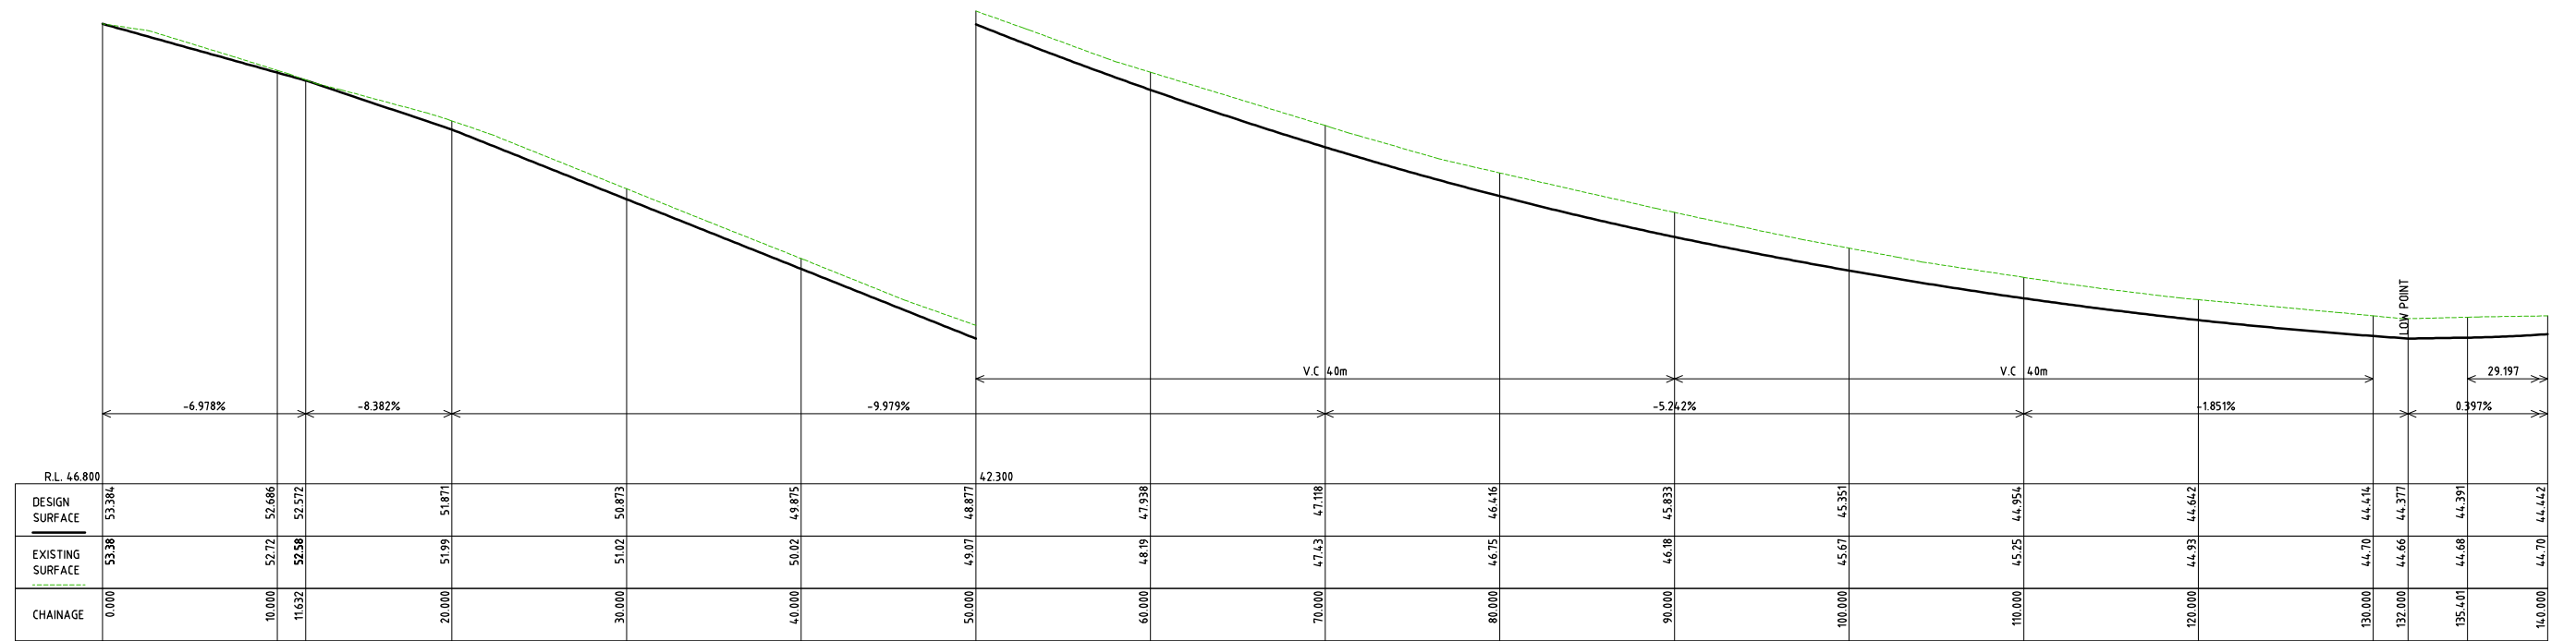

LONGITUDINAL SECTION
LANGDON Ch 0.000 to Ch 140.000
SCALE: HORIZONTAL 1:200 VERTICAL 1:50

PRELIMINARY DRAWING

										REFERENCES:										Designed: A.OBERG										Date: 15/5/2023										 DESIGN UNIT ENGINEERING SERVICES Level 5 100 Brougham St Geelong – PO Box 104 Geelong 3220 Phone (03) 5272-4345 Fax (03) 5272-4855										PROJECT TITLE:																				PROJECT No.	
										Co-ordinate datum MGA 94 ZONE 55										Drawn:										Date:																				ROAD CONSTRUCTION SPECIAL CHARGE SCHEME																				PRJ-22-17	
										Level datum AHD										Checked:										Date:																				CENTRAL ROADS, PORTARLINGTON																				DRAWING No.	
										Directory MELWAY Map										Co-ordinator:										Date:																				DRAWING TITLE:																				REVISION No.	
										Cad File & Ext. MGA94 Zone 55 AHD 2021070 inc 2009105B.mjoB.dwg										Horiz:																														SIZE:										LANGDON ST																				PA	
										DO NOT SCALE THIS DRAWING USE ONLY DIMENSIONS SHOWN COPYRIGHT OF CITY OF GREATER GEELONG										Vert:	LAYOUT AND LONG SECTION																				SHEET OF	
1										1										1	

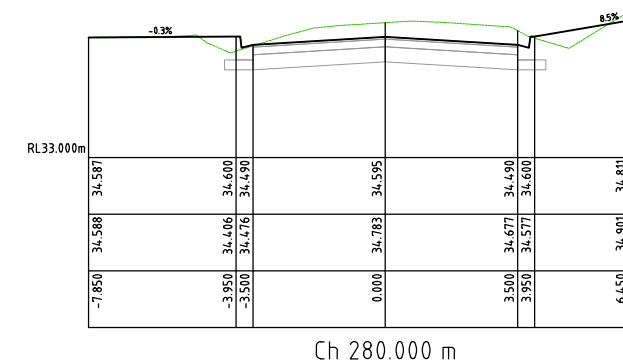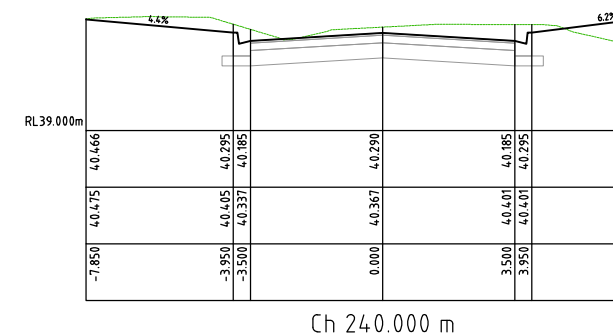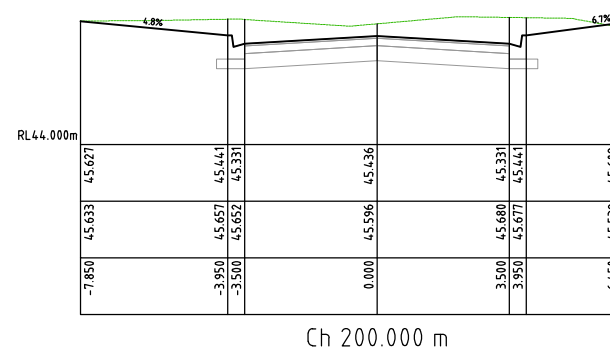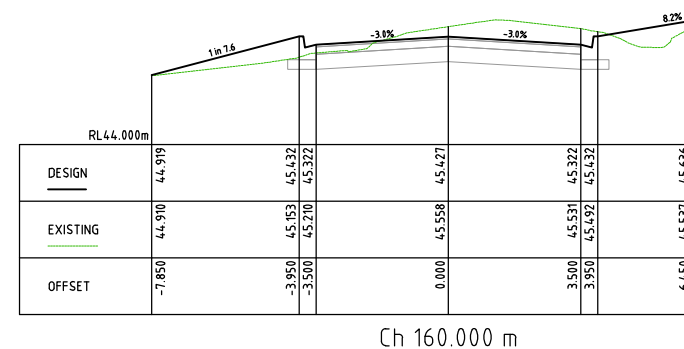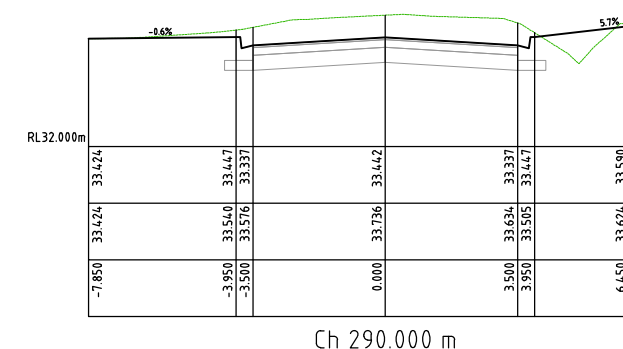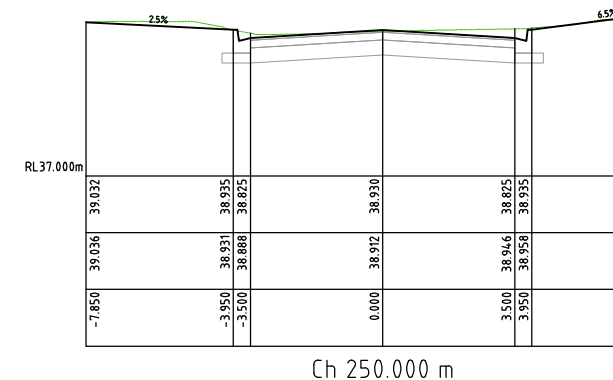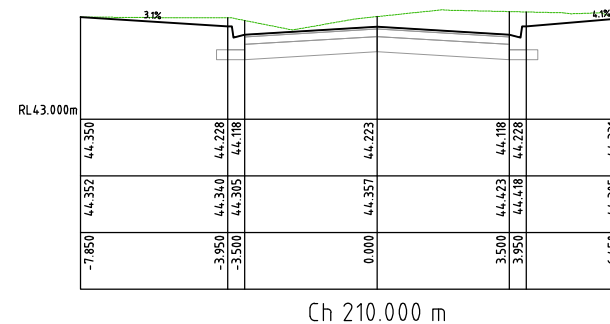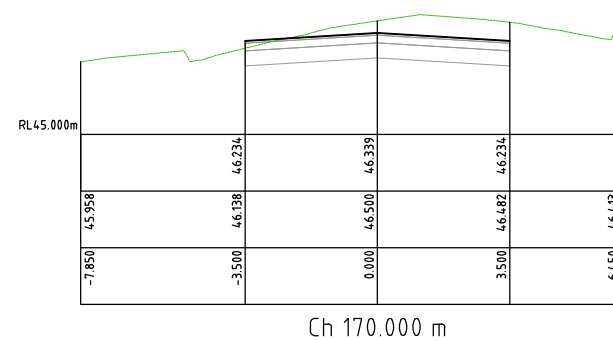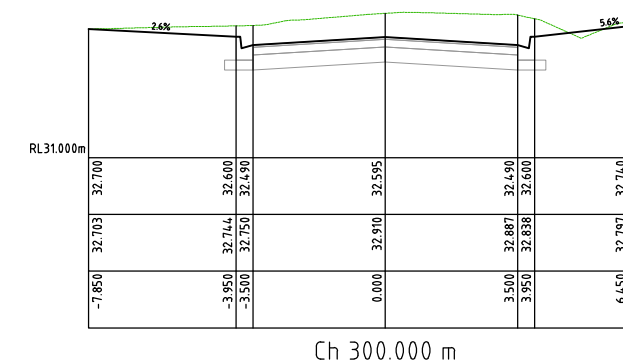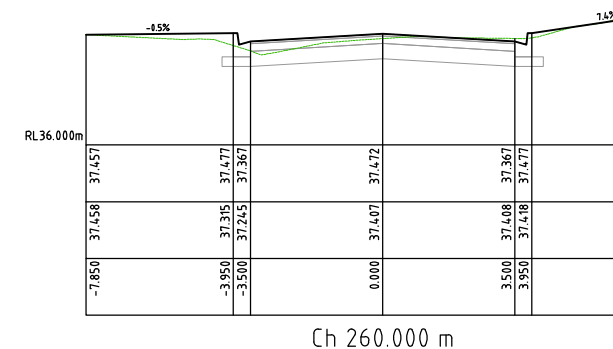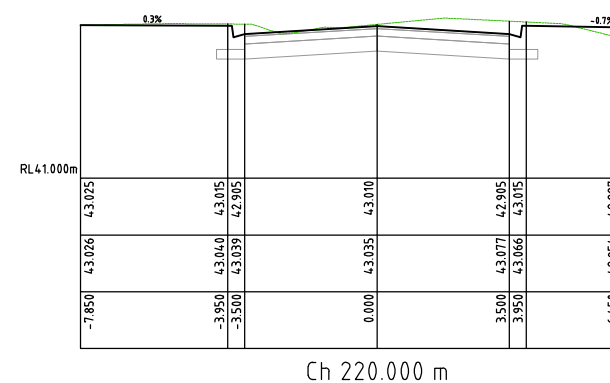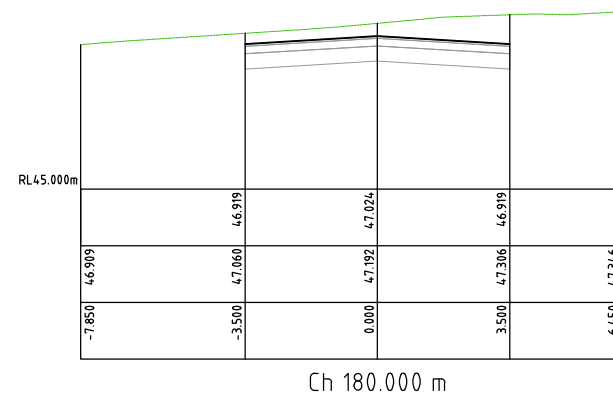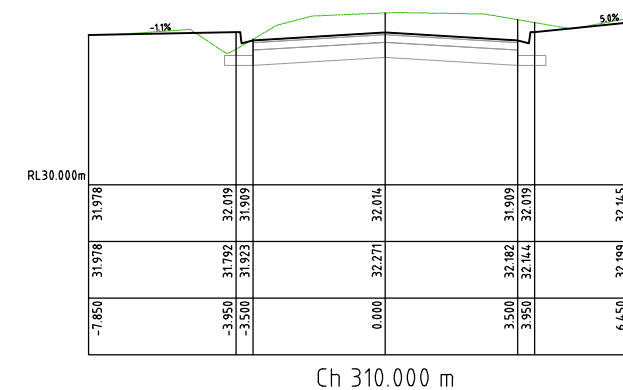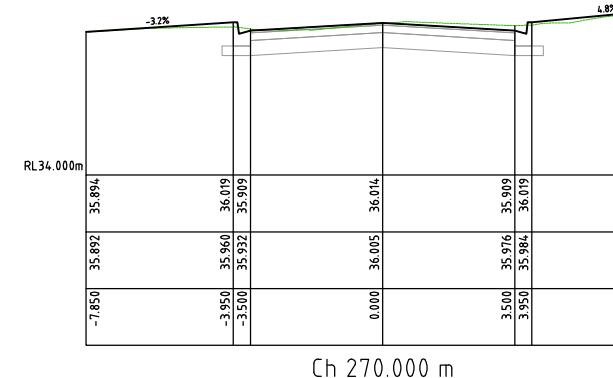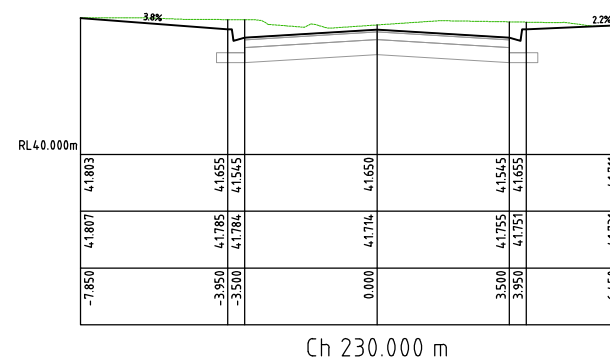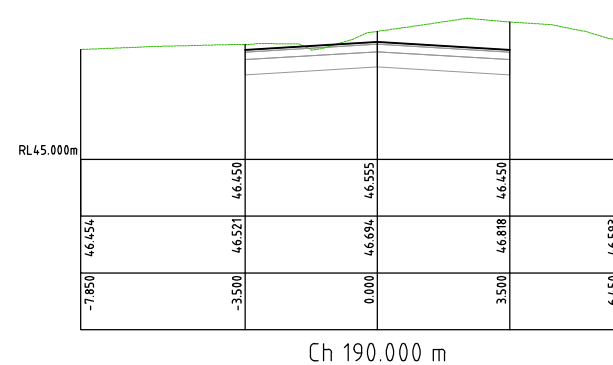


CROSS SECTIONS

SCALE:
HORIZ: 1:100
VERT: 1:50

[illegible]

REFERENCES:
Co-ordinate datum MGA 94 ZONE 55
Level datum AHD
Directory MELWAY Map
Cad File & Ext. MGA94 Zone 55 AHD 21
DO NOT SCALE THIS DRAWING USE ONLY DIMENSIONS SHOWN
COPYRIGHT OF CITY OF GREATER GEELONG











Designed: A.OBERG	Date: 15/5/2023
Drawn:	Date:
Checked:	Date:
Co-ordinator: 1070 inc 2009105B.mjoB.dwg	Date:
Horiz:  Vert:	SIZE:

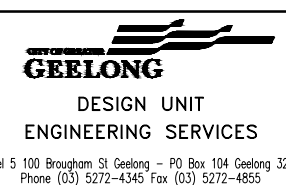

PROJECT TITLE:	ROAD CONSTRUCTION SPECIAL CHARGE SCHEME CENTRAL ROADS, PORTARLINGTON
DRAWING TITLE:	LANGDON ST CROSS SECTION

PROJECT No.	PRJ-22-17
DRAWING No.	2021070-D18
REVISION No.	PA
SHEET	OF
18	24

PRELIMINARY DRAWING

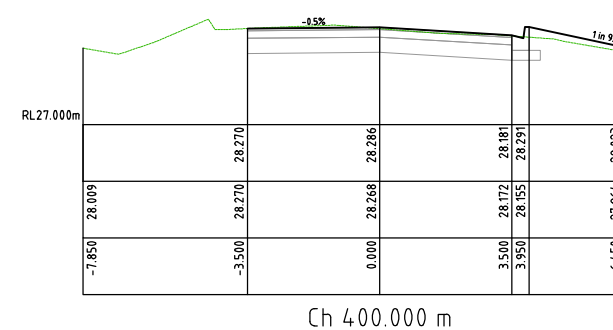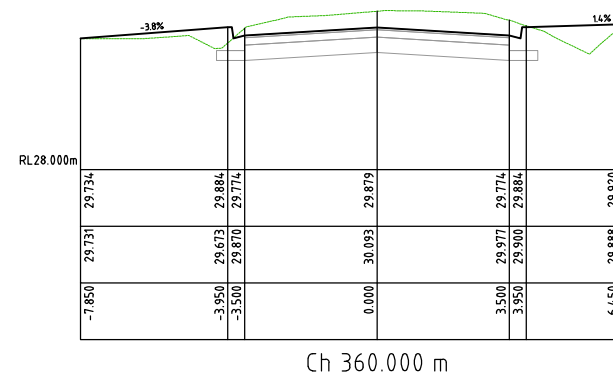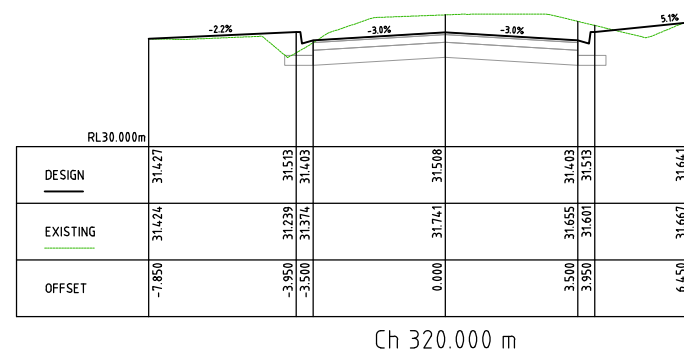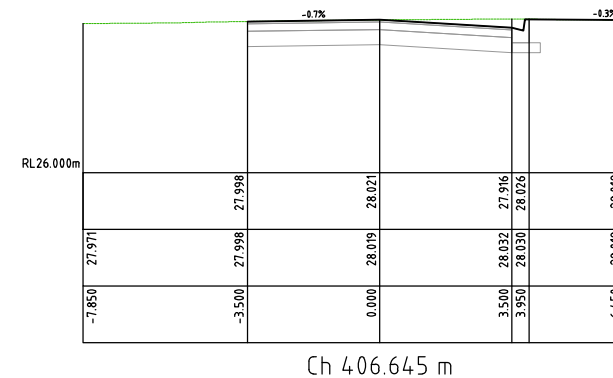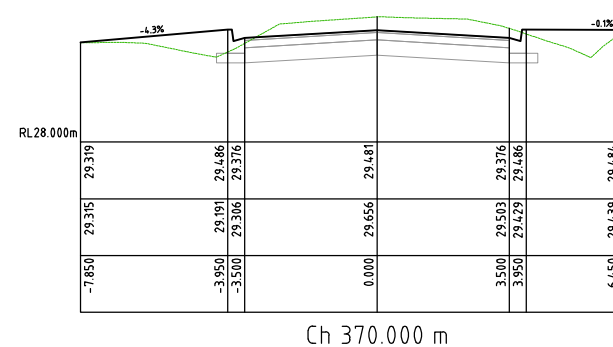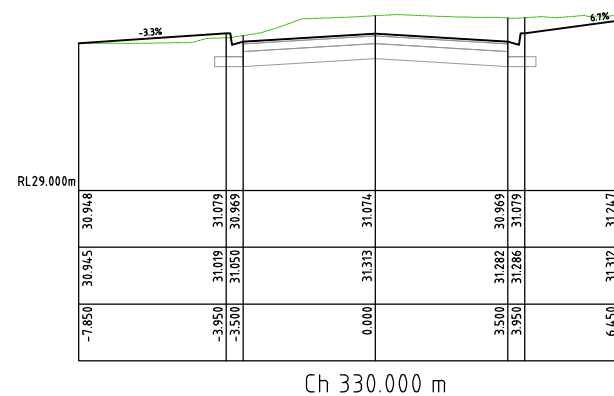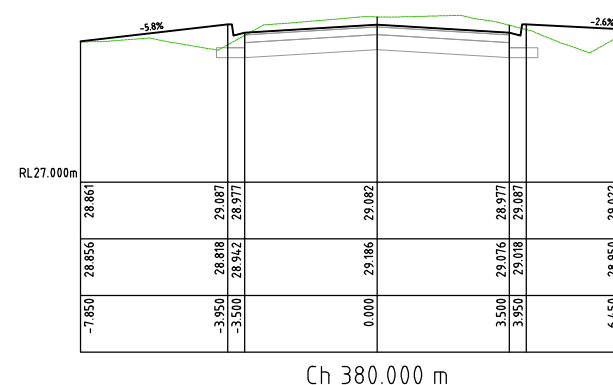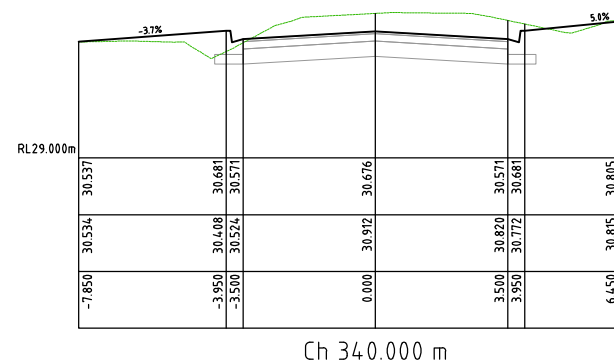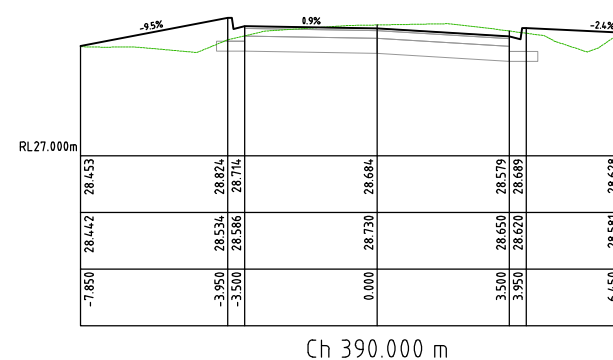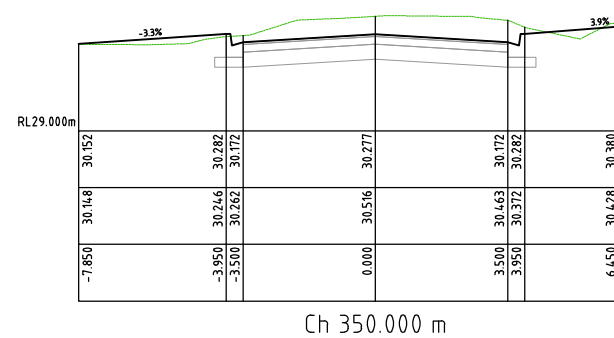

CROSS SECTIONS

SCALE:
HORIZ: 1:100
VERT: 1:50

[illegible]

REFERENCES:
Co-ordinate datum MGA 94 ZONE 55
Level datum AHD
Directory MELWAY Map
Cad File & Ext. MGA94 Zone 55 AHD 20
DO NOT SCALE THIS DRAWING USE ONLY DIMENSIONS SHOWN
COPYRIGHT OF CITY OF GREATER GEELONG

Designed: A.0BERG	Date: 15/5/2023	SIZE: 
Drawn:	Date:	
Checked:	Date:	
Co-ordinator:	Date:	
021070 inc 2009105B.mjoB.dwg		
Horiz: Vert:		




Level 5 100 Brougham St Geelong - PO Box 104 Geelong 3220
Phone (03) 5272-4345 Fax (03) 5272-4855

PRELIMINARY DRAWING

PROJECT TITLE:	ROAD CONSTRUCTION SPECIAL CHARGE SCHEME
	CENTRAL ROADS, PORTARLINGTON
DRAWING TITLE:	LANGDON ST
0220	CROSS SECTION













PROJECT No.	PRJ-22-17	
	DRAWING No.	
2021070-D19		REVISION No.
PA		SHEET OF
19		24

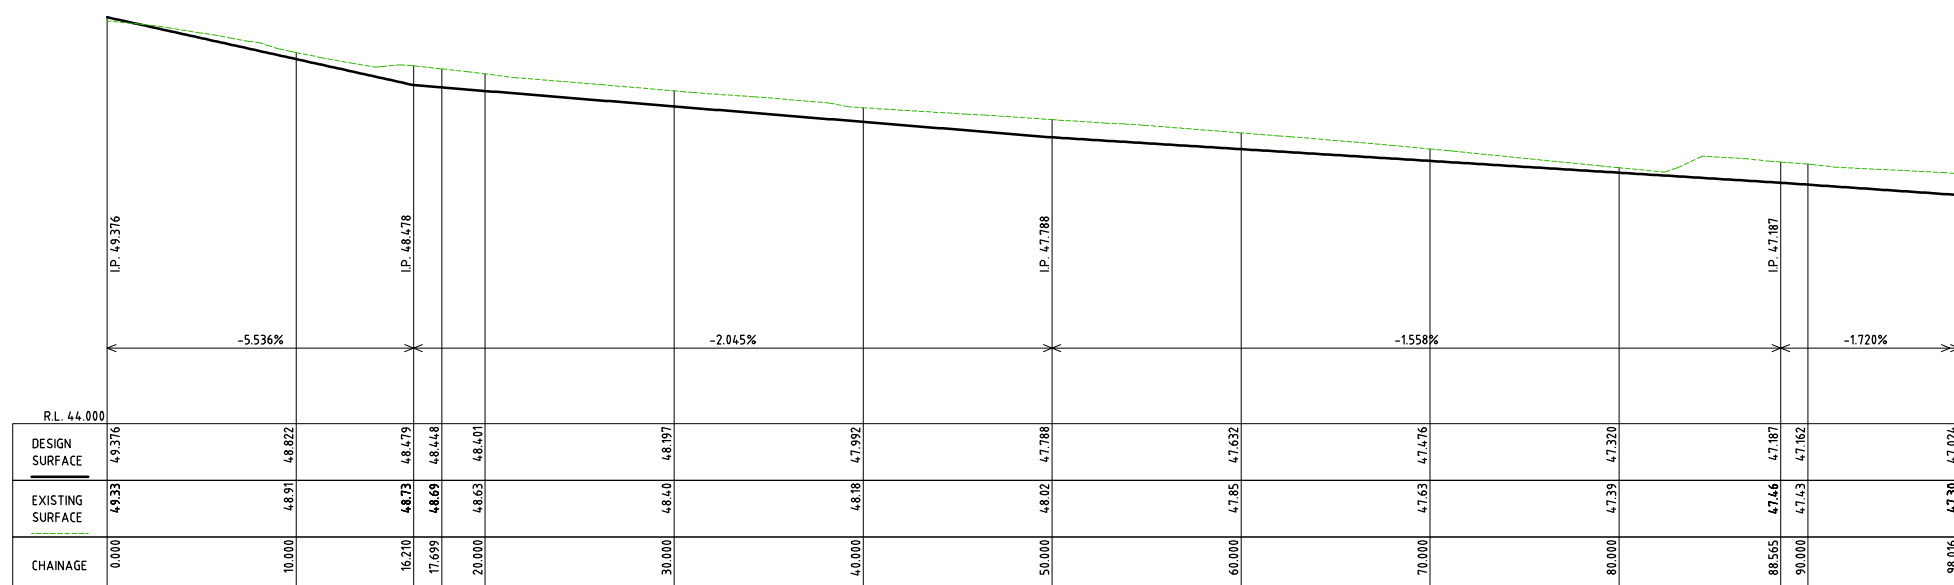

LONGITUDINAL SECTION
HARDING CUL DE SAC CH 0.000 TO CH 98.016
SCALE: HORIZONTAL 1:200 VERTICAL 1:50

PRELIMINARY DRAWING

										REFERENCES:										Designed: A.OBERG Date: 15/5/2023																				PROJECT TITLE:										PROJECT No.	
										Co-ordinate datum MGA 94 ZONE 55										Drawn: Date:										 DESIGN UNIT ENGINEERING SERVICES Level 5 100 Brougham St Geelong - PO Box 104 Geelong 3220 Phone (03) 5272-4345 Fax (03) 5272-4855										ROAD CONSTRUCTION SPECIAL CHARGE SCHEME										PRJ-22-17	
										Level datum AHD										Checked: Date:																				DRAWING No.	
										Directory MELWAY Map										Co-ordinator:																				CENTRAL ROADS, PORTARLINGTON										2021070-D20	
										Cad File & Ext. MGA94 Zone 55 AHD 201070 inc 2009105B.mjoB.dwg										Date:																				REVISION No.	
										DO NOT SCALE THIS DRAWING										Horiz: 																				SIZE:										HARDING ST										PA	
										USE ONLY DIMENSIONS SHOWN										Vert: 																														LAYOUT AND LONGSECTION										SHEET OF	
										COPYRIGHT OF CITY OF GREATER GEELONG	20										24	
1										1										1	

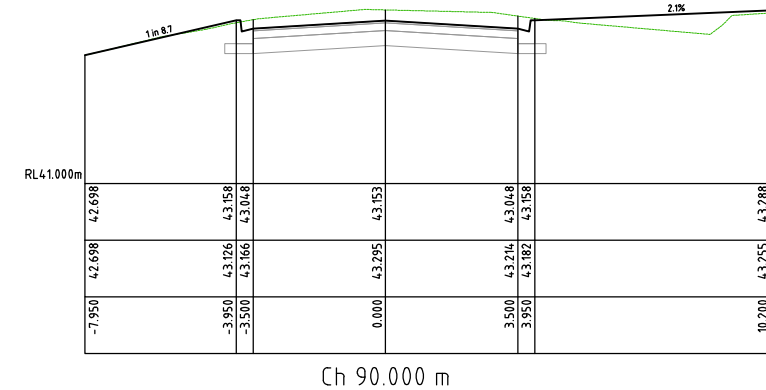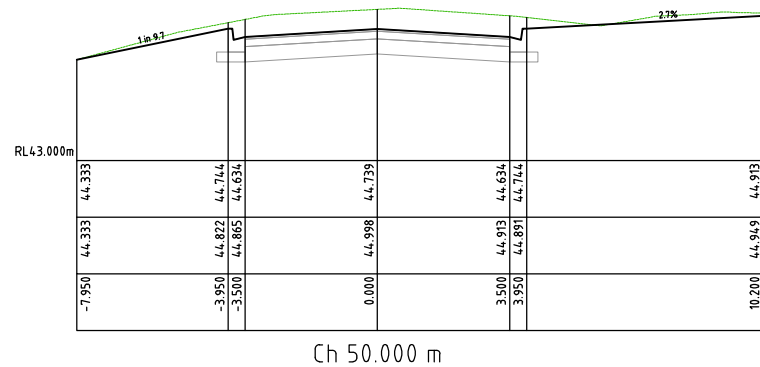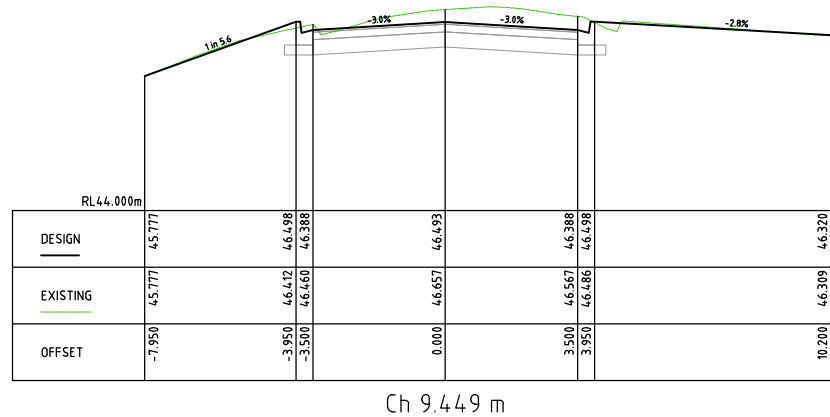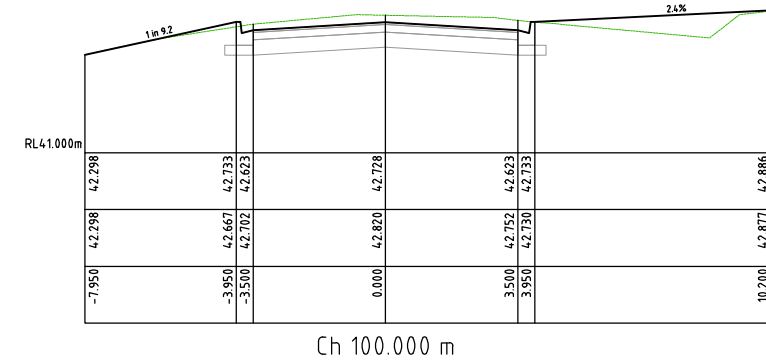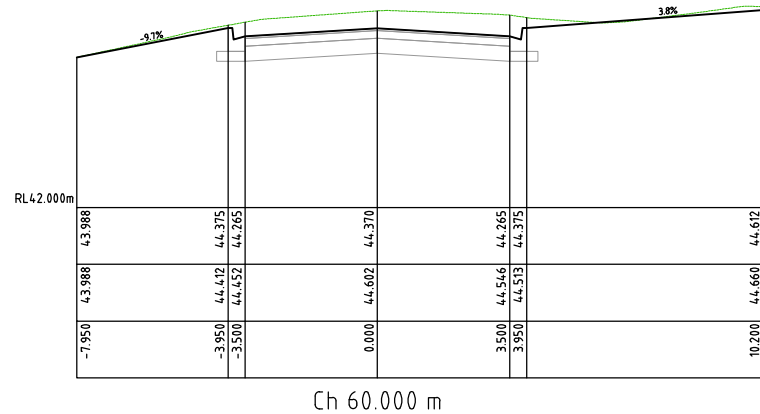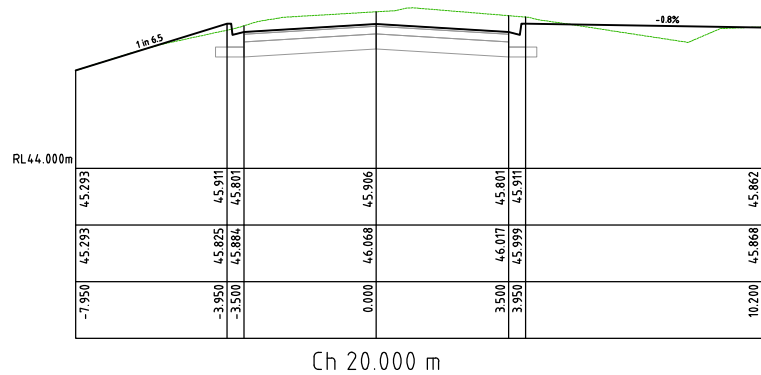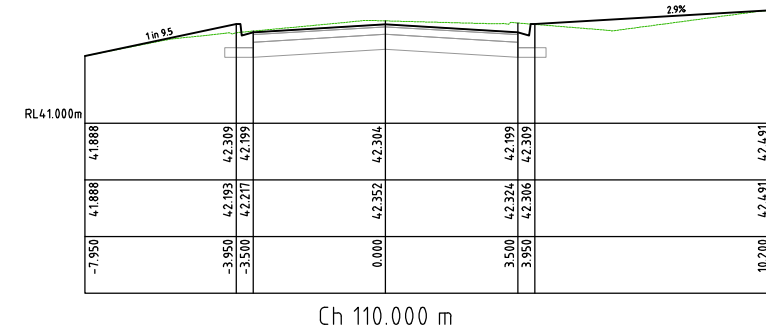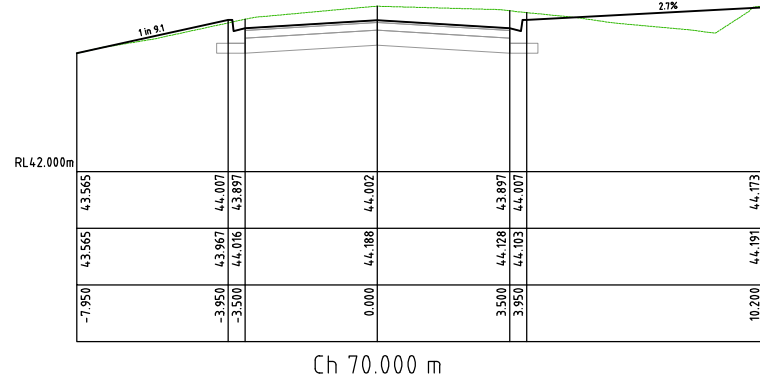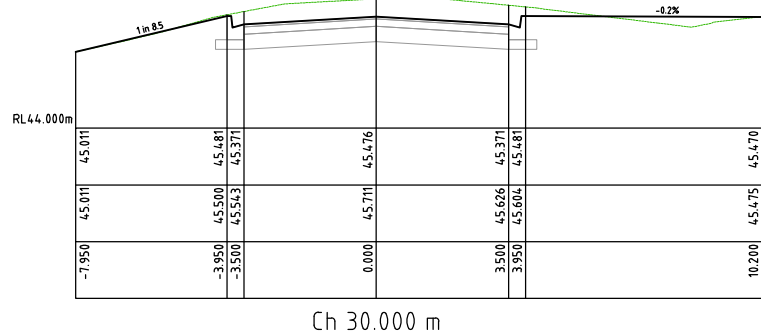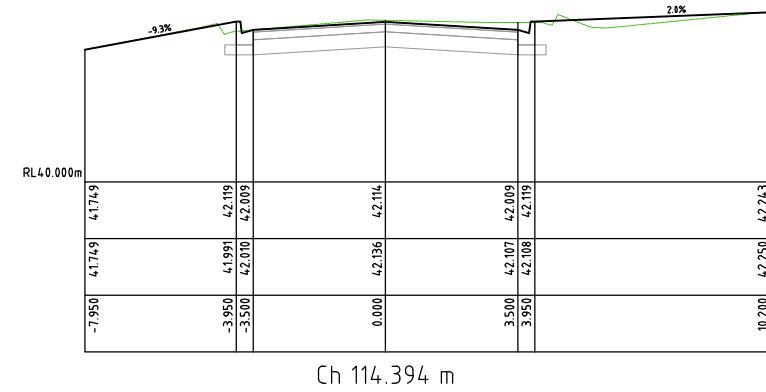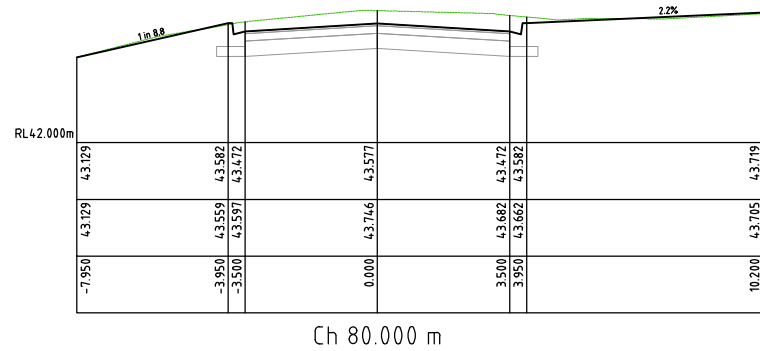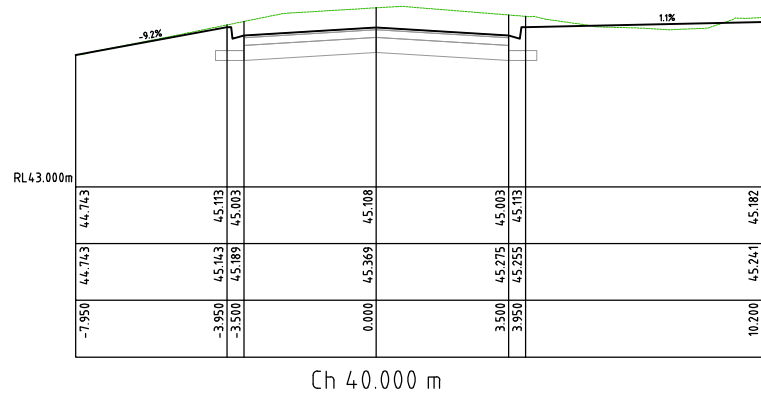

CROSS SECTIONS

SCALE:
HORIZ: 1:100
VERT: 1:50

1	VER	APPD.	DATE	1	1	AMENDMENT	VER	APPD.	DATE	AMENDMENT
17/5/2023 10:46 AM										

REFERENCES:
Co-ordinate datum MGA 94 ZONE 55
Level datum AHD
Directory MELWAY Map
Cad File & Ext. MGA94 Zone 55 AHD 201070 inc 2009105B.mjoB.dwg
DO NOT SCALE THIS DRAWING
USE ONLY DIMENSIONS SHOWN
COPYRIGHT OF CITY OF GREATER GEELONG

Designed: A.OBERG Date: 15/5/2023
Drawn: Date:
Checked: Date:
Co-ordinator: 1070 inc 2009105B.mjoB.dwg Date:
Horiz: 
Vert: 


DESIGN UNIT
ENGINEERING SERVICES
Level 5 100 Brougham St Geelong - PO Box 104 Geelong 3220
Phone (03) 5272-4345 Fax (03) 5272-4855

PROJECT TITLE:
ROAD CONSTRUCTION SPECIAL CHARGE SCHEME
CENTRAL ROADS, PORTARLINGTON
DRAWING TITLE:
HARDING ST
CROSS SECTION

PROJECT No.
PRJ-22-17
DRAWING No.
2021070-D24
REVISION No.
PA
SHEET OF
24 24

PRELIMINARY DRAWING